

J J ROSE  
ARCHITECT

204 N. VIRGINIA AVE  
FAYETTEVILLE  
NORTH CAROLINA 28305  
910 286 2766


OUR REDEEMER LUTHERAN CHURCH  
KITCHEN / COVERED PORCH ADDITION  
1605 VAN BUREN AVE / FAYETTEVILLE NORTH CAROLINA 28303

REVISIONS

NO.	DATE	DESCRIPTION

DRAWN BY TS  
CHECKED BY JR  
DATE 11-16-16  
PROJ CODE  
SET NO.  
SHEET SUBJECT  
EXISTING


SHEET NO.  
A1  
OF 3 SHEETS

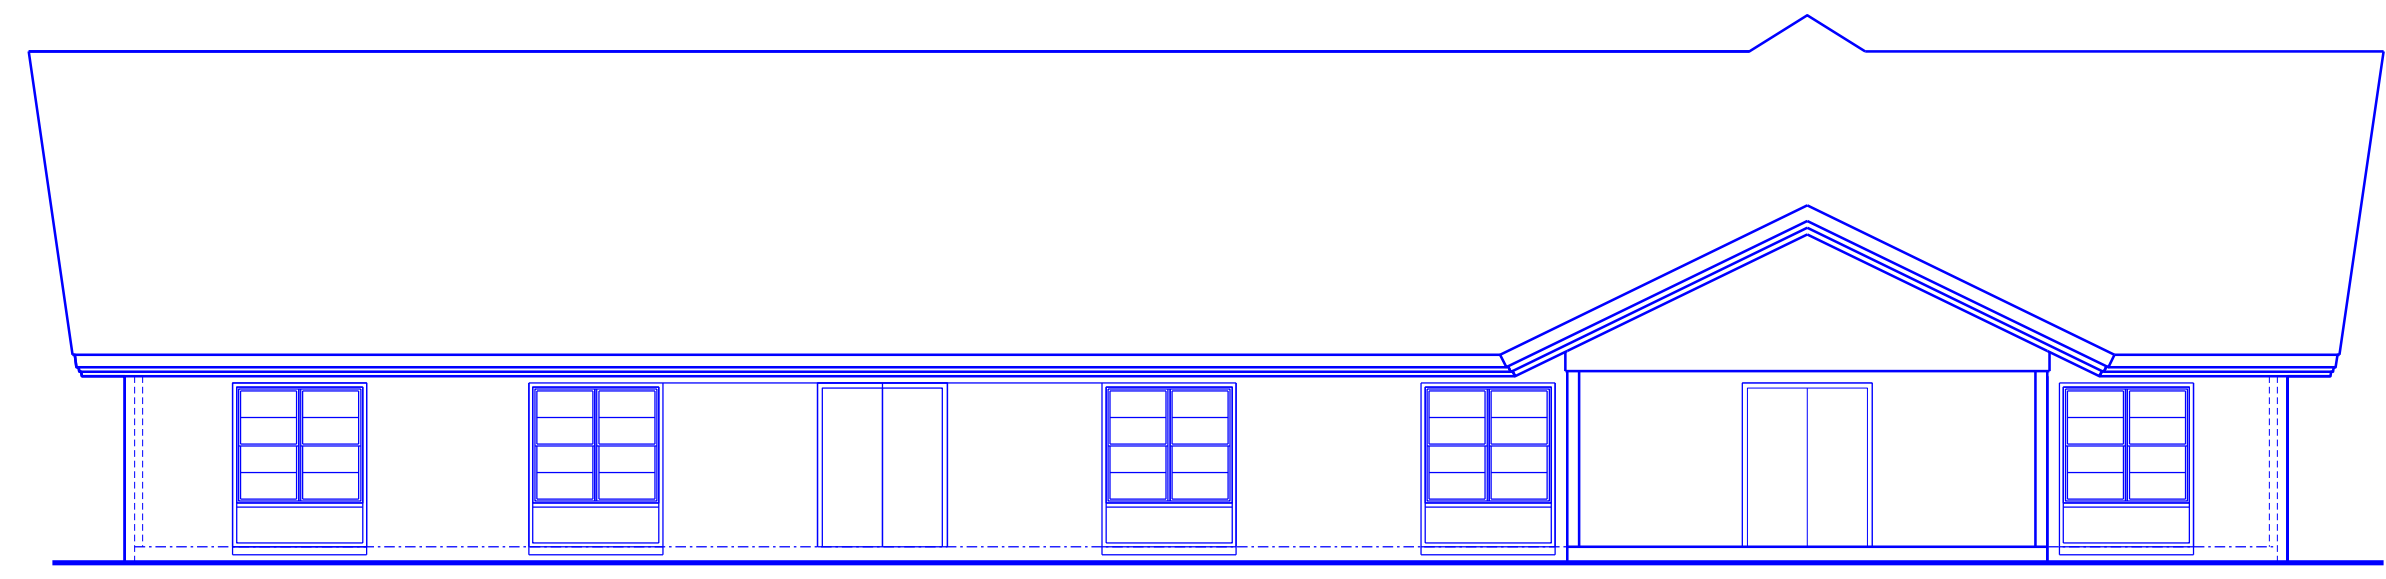


EXISTING REAR ELEVATION  
1/8" = 1'-0"



EXISTING SIDE ELEVATION  
1/8" = 1'-0"

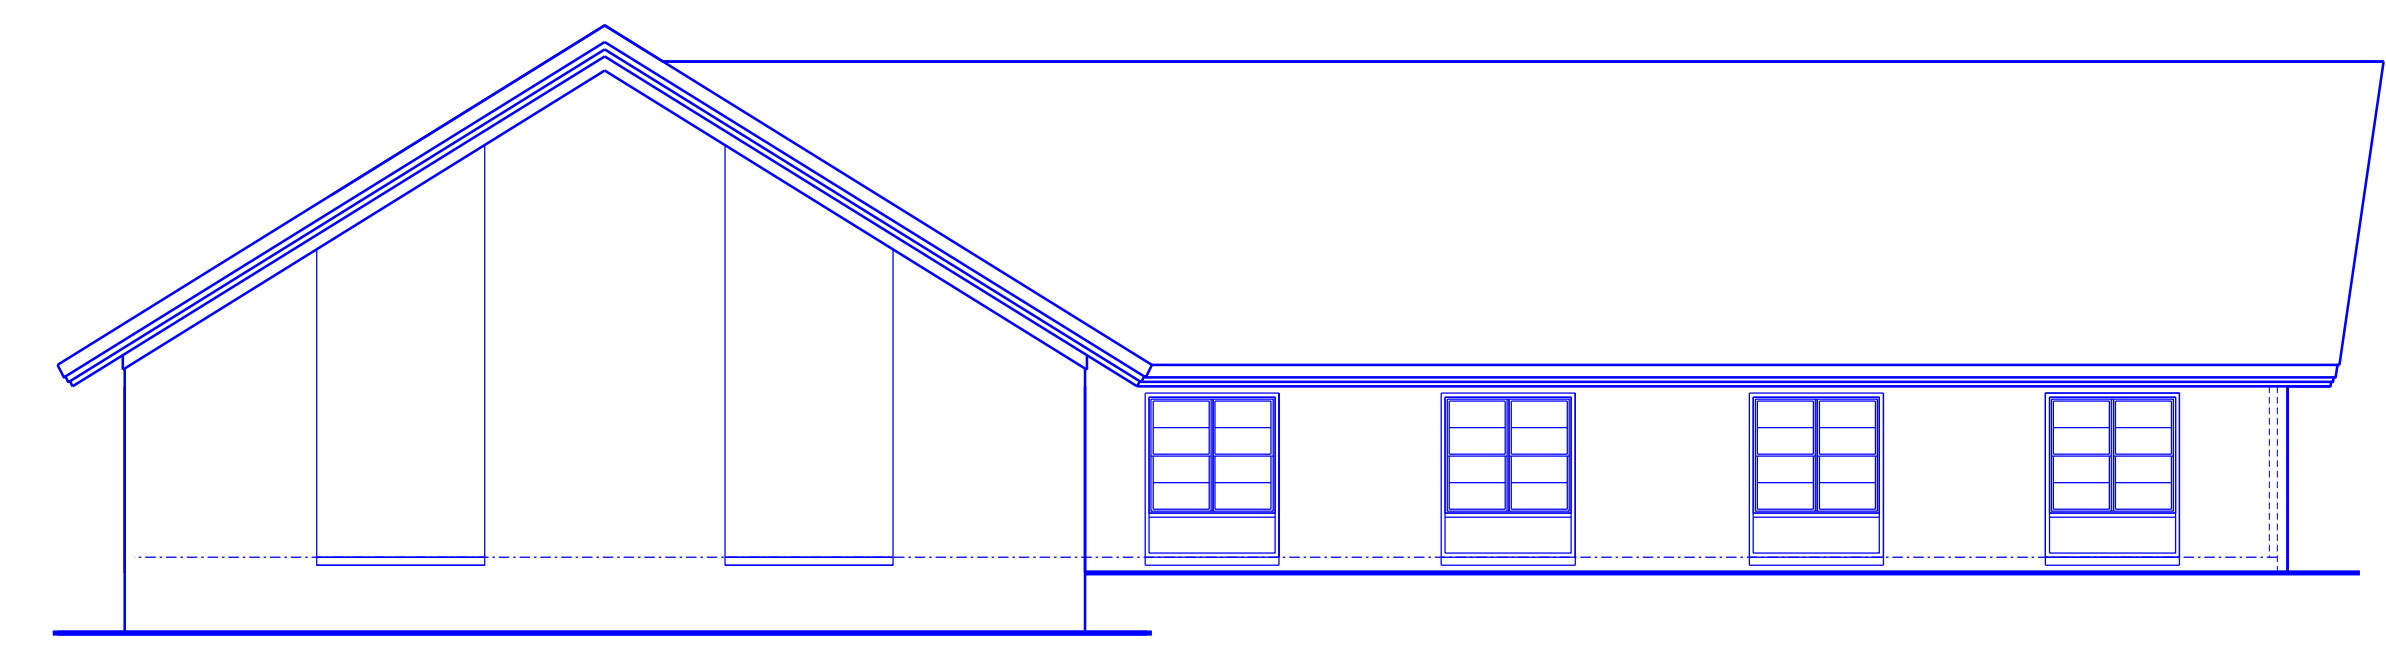

EXISTING FRONT ELEVATION  
1/8" = 1'-0"

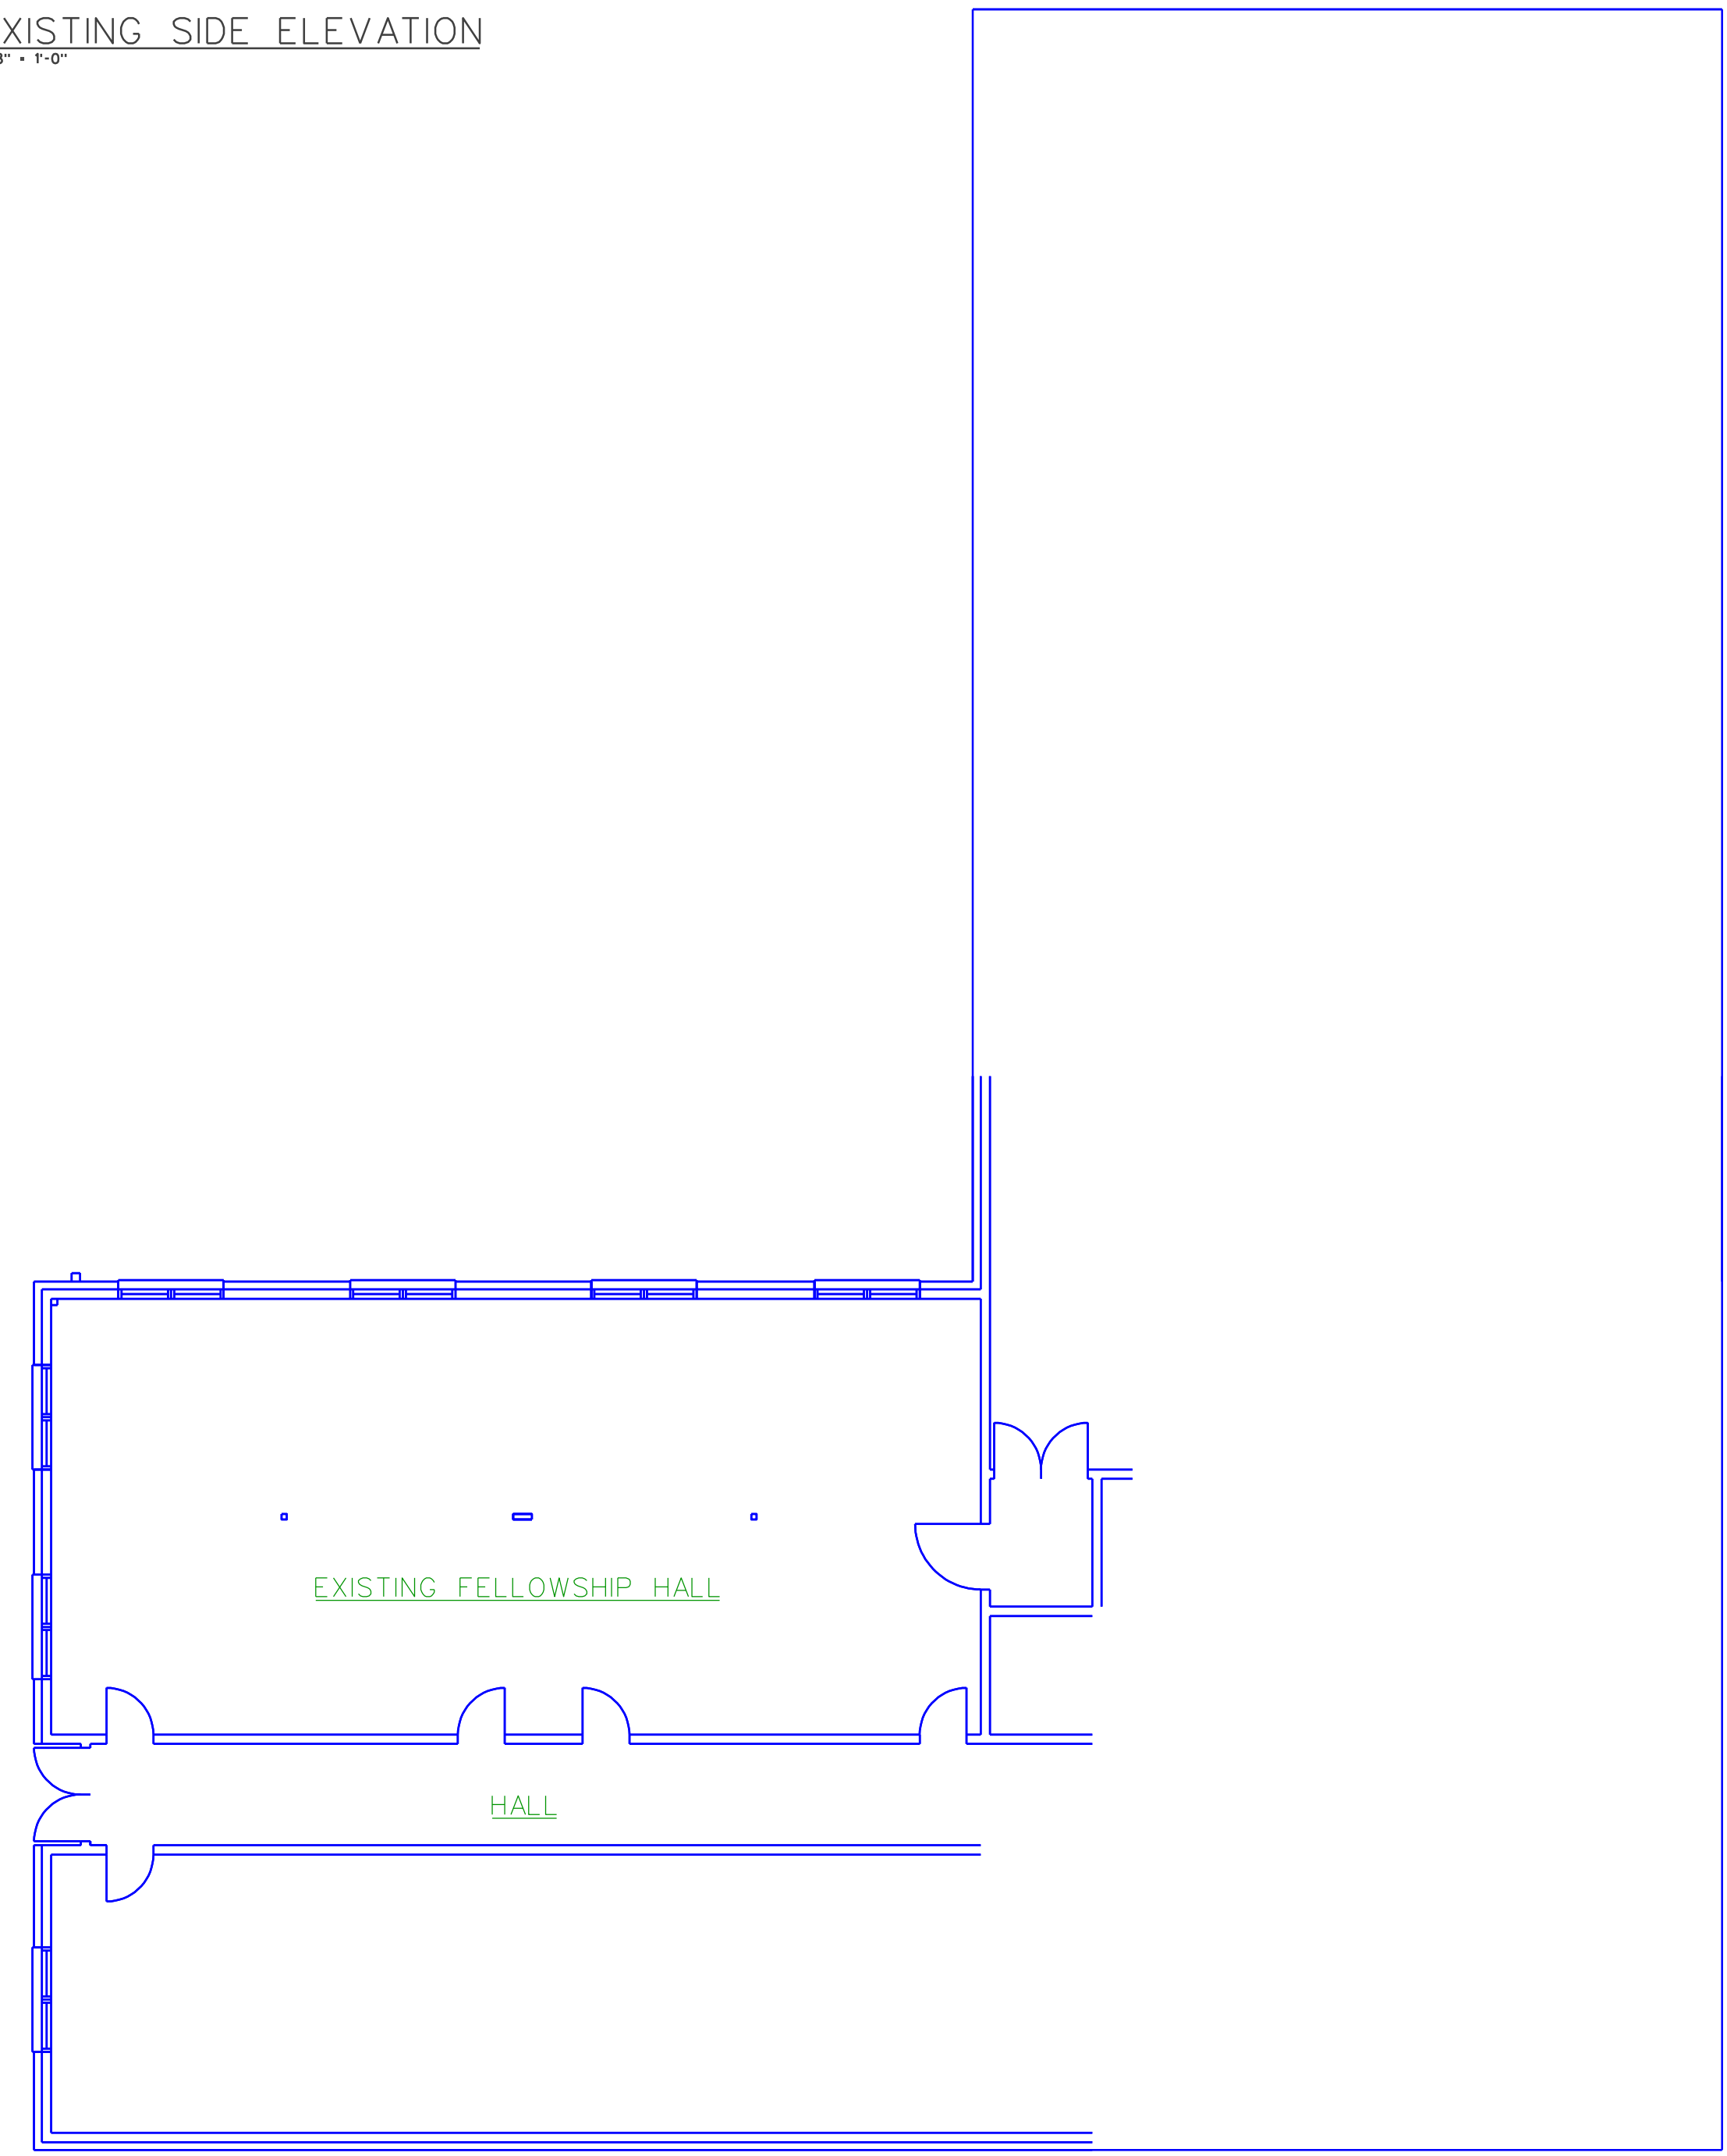

EXISTING FLOOR PLAN  
1/8" = 1'-0"  
6901 S.F. HEATED EXISTING