

J J ROSE
ARCHITECT

204 N. VIRGINIA AVE
FAYETTEVILLE
NORTH CAROLINA 28305
910 286 2766


OUR REDEEMER LUTHERAN CHURCH
KITCHEN / COVERED PORCH ADDITION
1605 VAN BUREN AVE / FAYETTEVILLE NORTH CAROLINA 28303

REVISIONS


NO.	DATE	DESCRIPTION

DRAWN BY TS
CHECKED BY JR
DATE 11-16-16
PROJ CODE
SET NO.
SHEET SUBJECT
NEW FLOOR PLAN


SHEET NO.
A2
OF 3 SHEETS

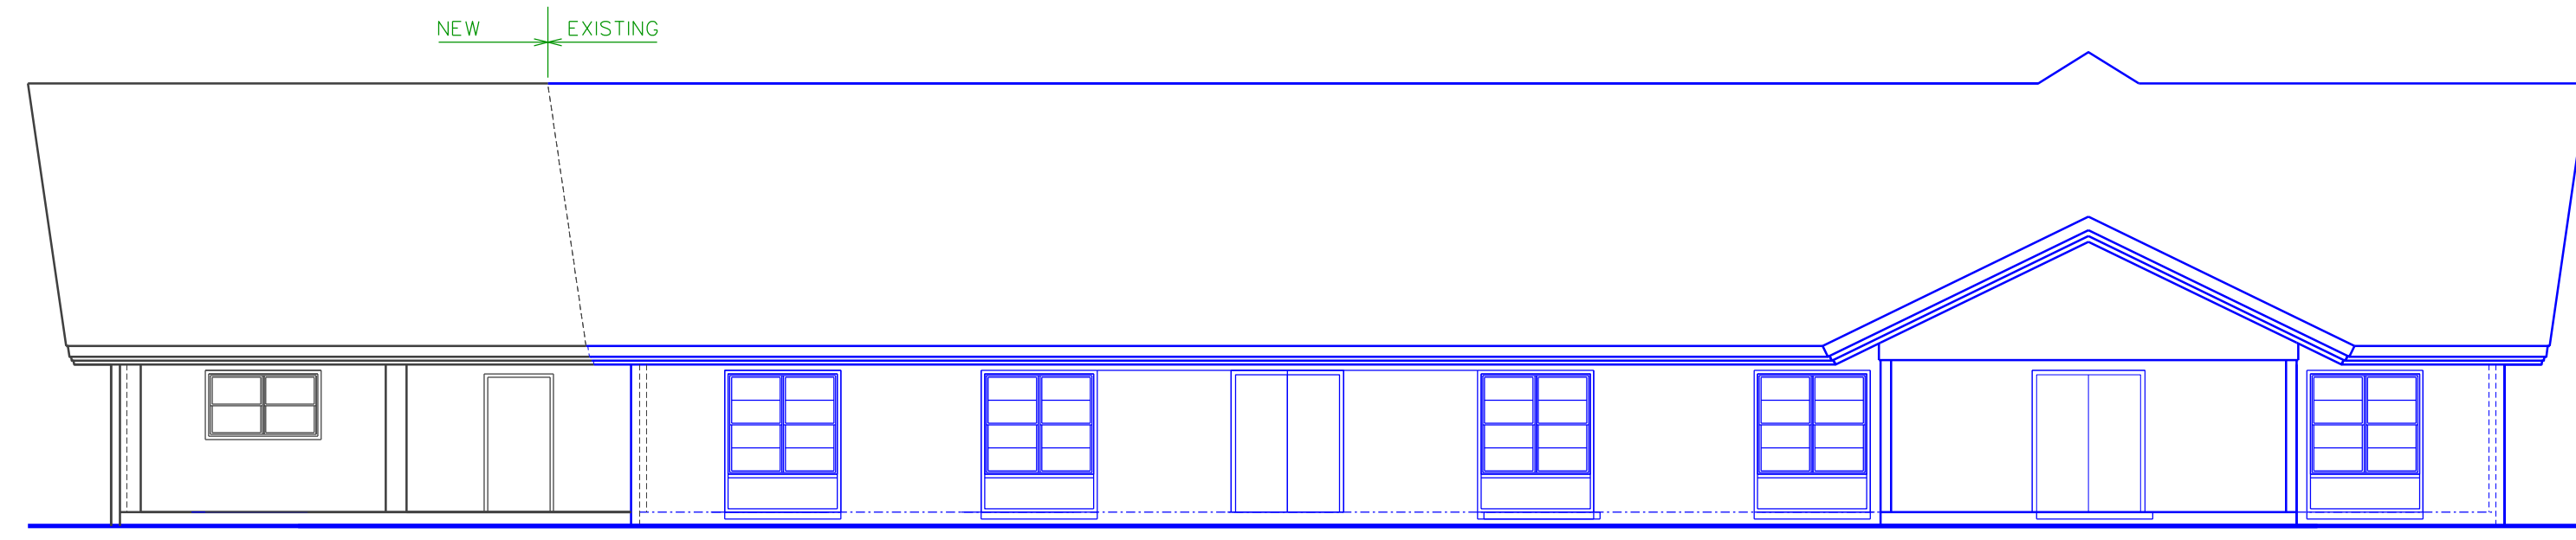


NEW REAR ELEVATION
1/8" = 1'-0"

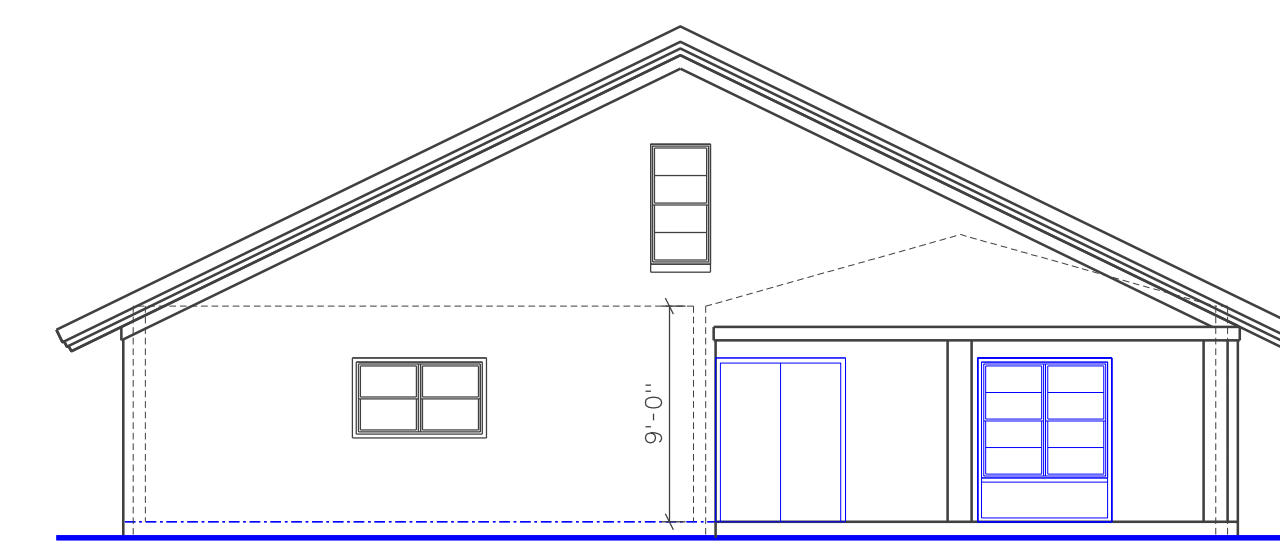

NEW SIDE ELEVATION
1/8" = 1'-0"

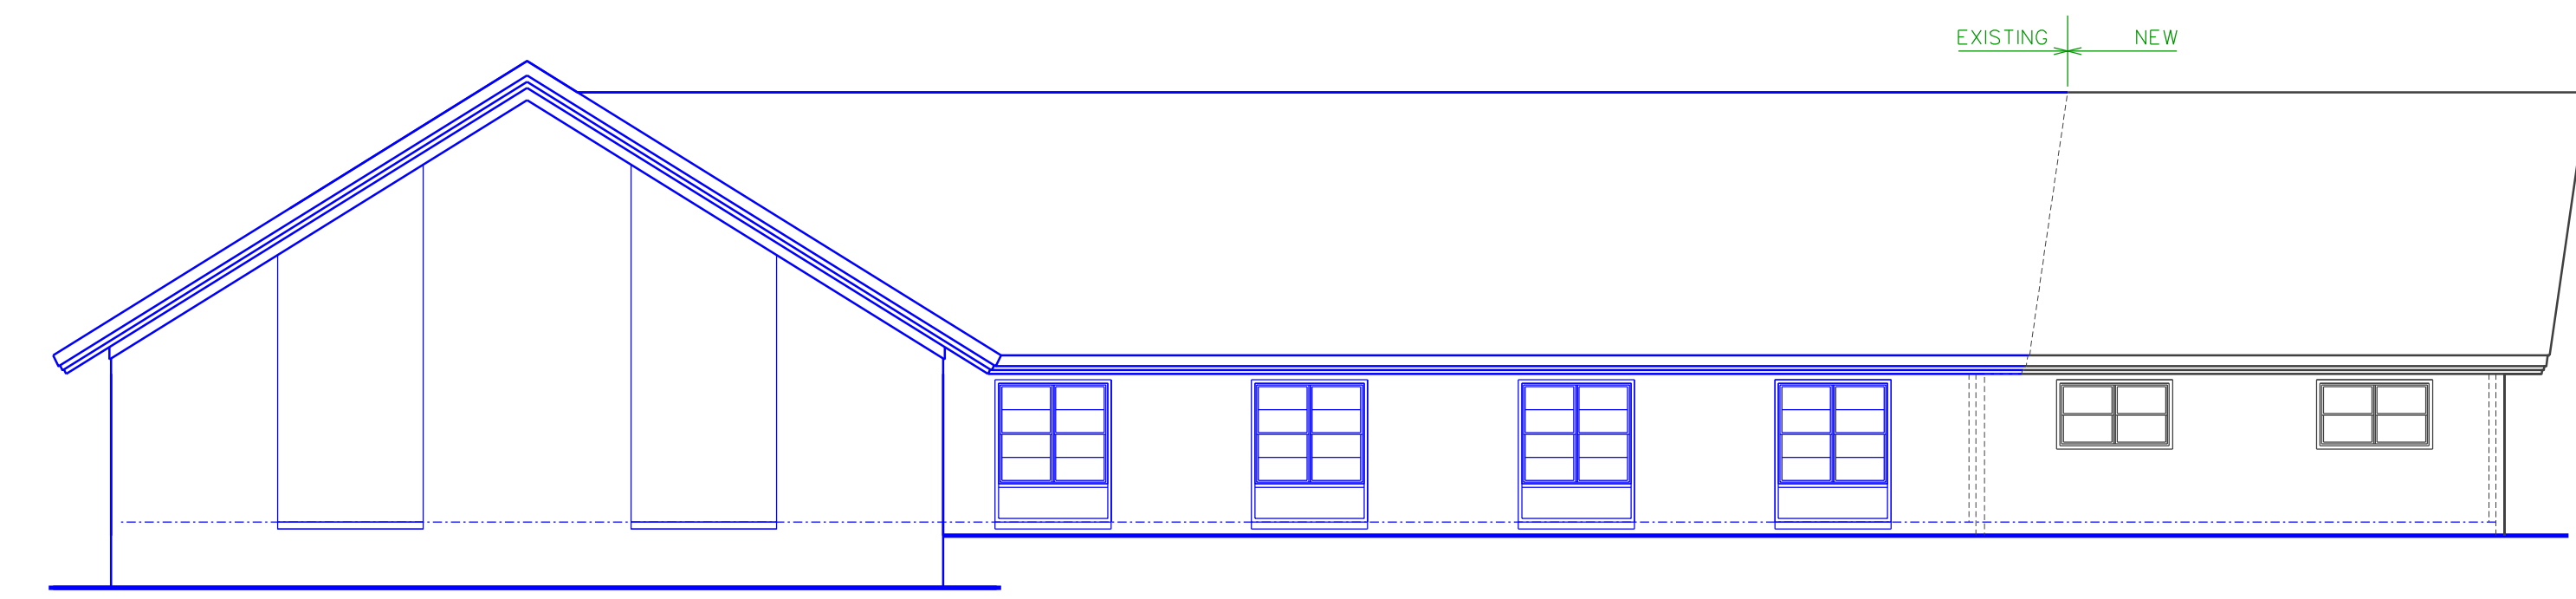

NEW FRONT ELEVATION
1/8" = 1'-0"

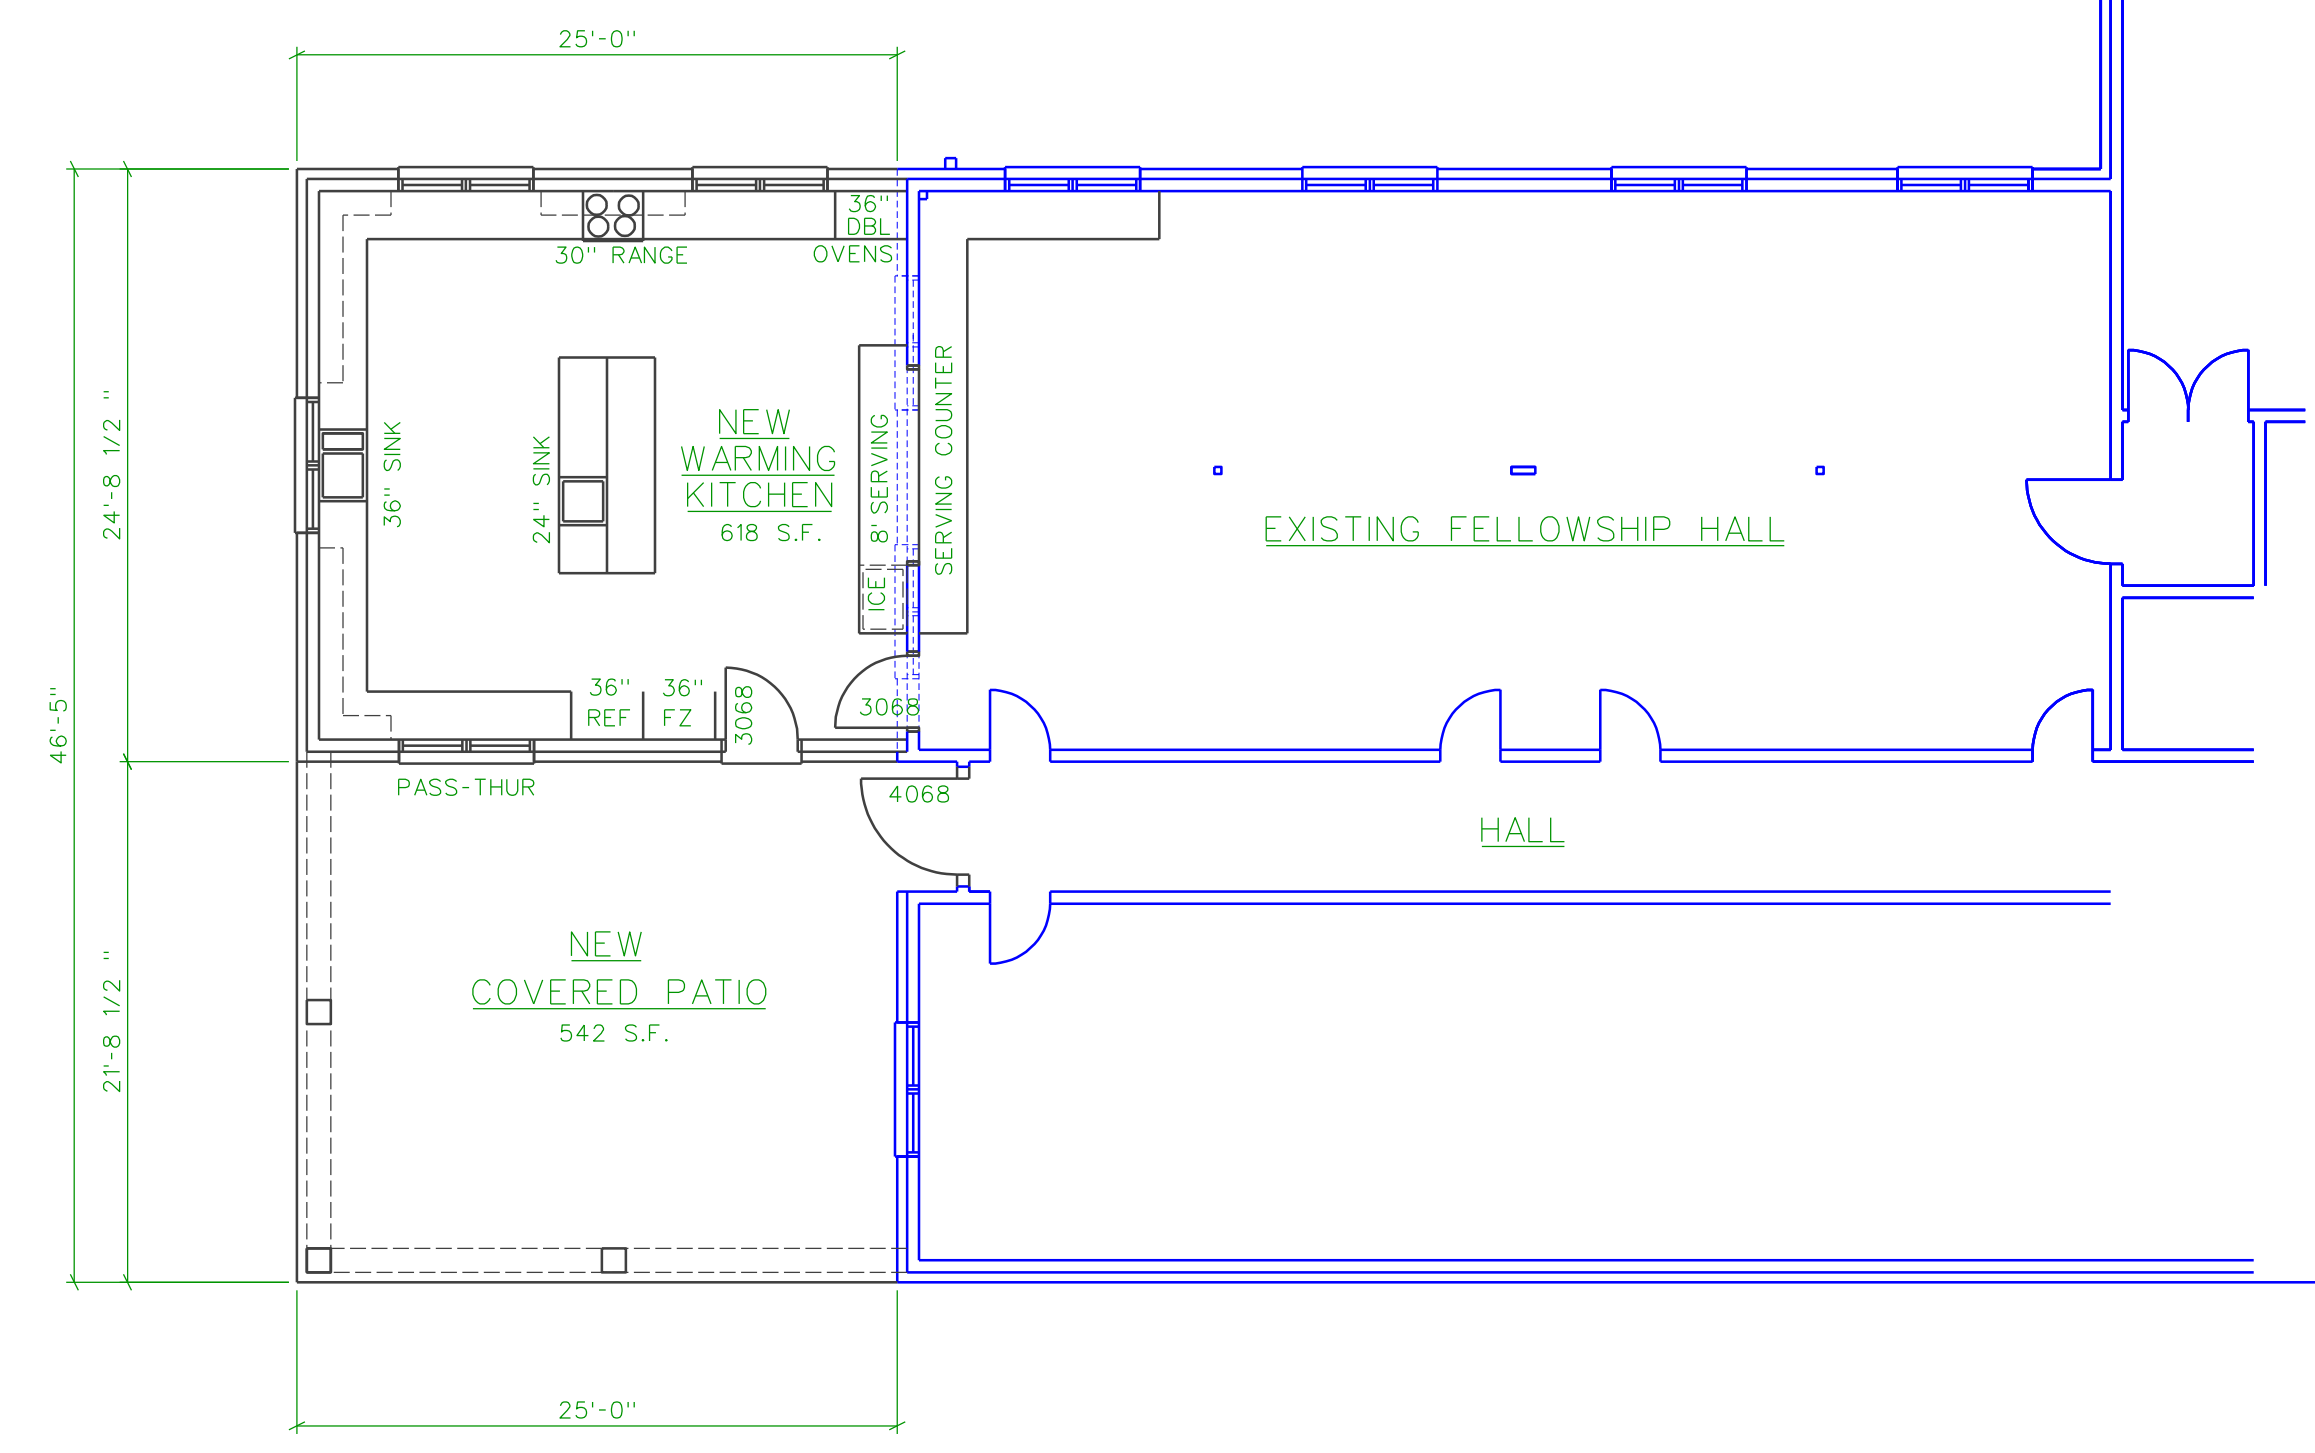

NEW FLOOR PLAN
1/8" = 1'-0"