

J J ROSE  
ARCHITECT

204 N. VIRGINIA AVE  
FAYETTEVILLE  
NORTH CAROLINA 28305  
910 286 2766

OUR REDEEMER LUTHERAN CHURCH  
KITCHEN / COVERED PORCH ADDITION  
1605 VAN BUREN AVE / FAYETTEVILLE NORTH CAROLINA 28303

REVISIONS


NO.	DATE	DESCRIPTION

DRAWN BY TS  
CHECKED BY JR  
DATE 12-7-16  
PROJ CODE  
SET NO.  
SHEET SUBJECT  
ENLARGED  
FLOOR PLAN

SHEET NO.

A3

OF 3 SHEETS

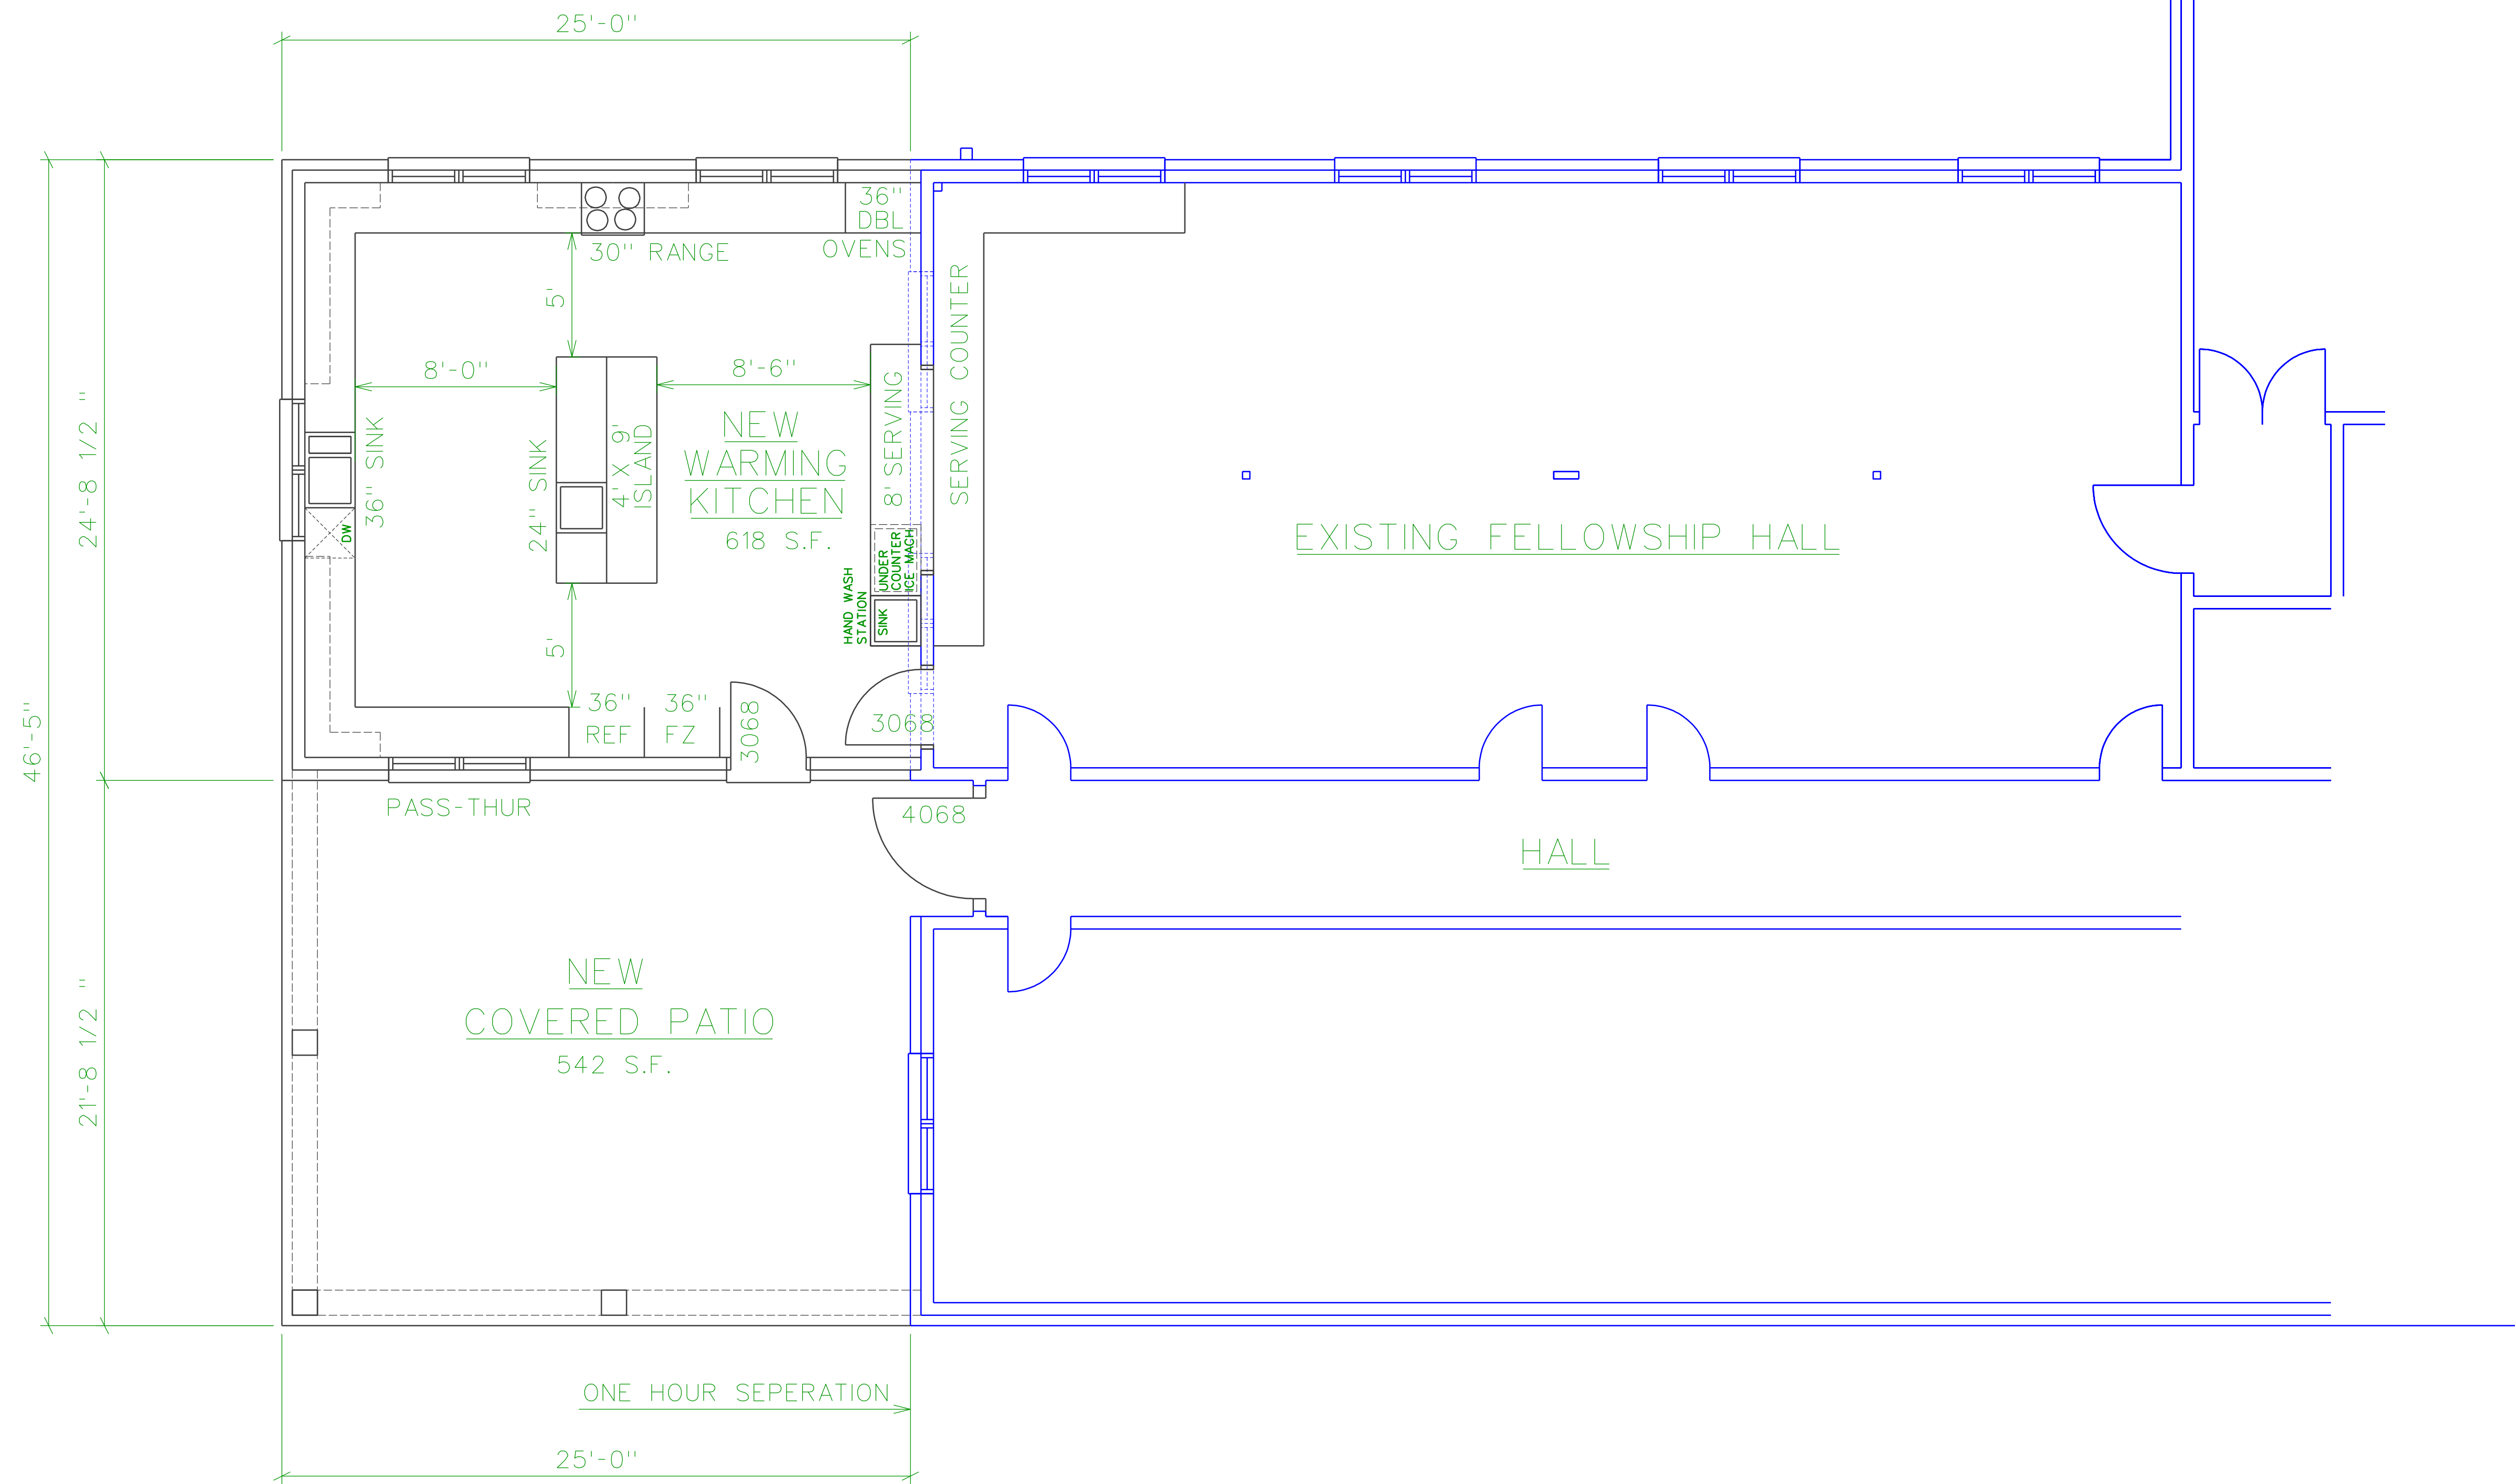

NEW FLOOR PLAN  
1/4" = 1'-0"