



J J ROSE  
ARCHITECT

204 N. VIRGINIA AVE  
FAYETTEVILLE  
NORTH CAROLINA 28305  
910 286 2766


OUR REDEEMER LUTHERAN CHURCH  
MENS AND WOMEN RESTROOM PLANS  
1605 VAN BUREN AVE / FAYETTEVILLE NORTH CAROLINA 28303

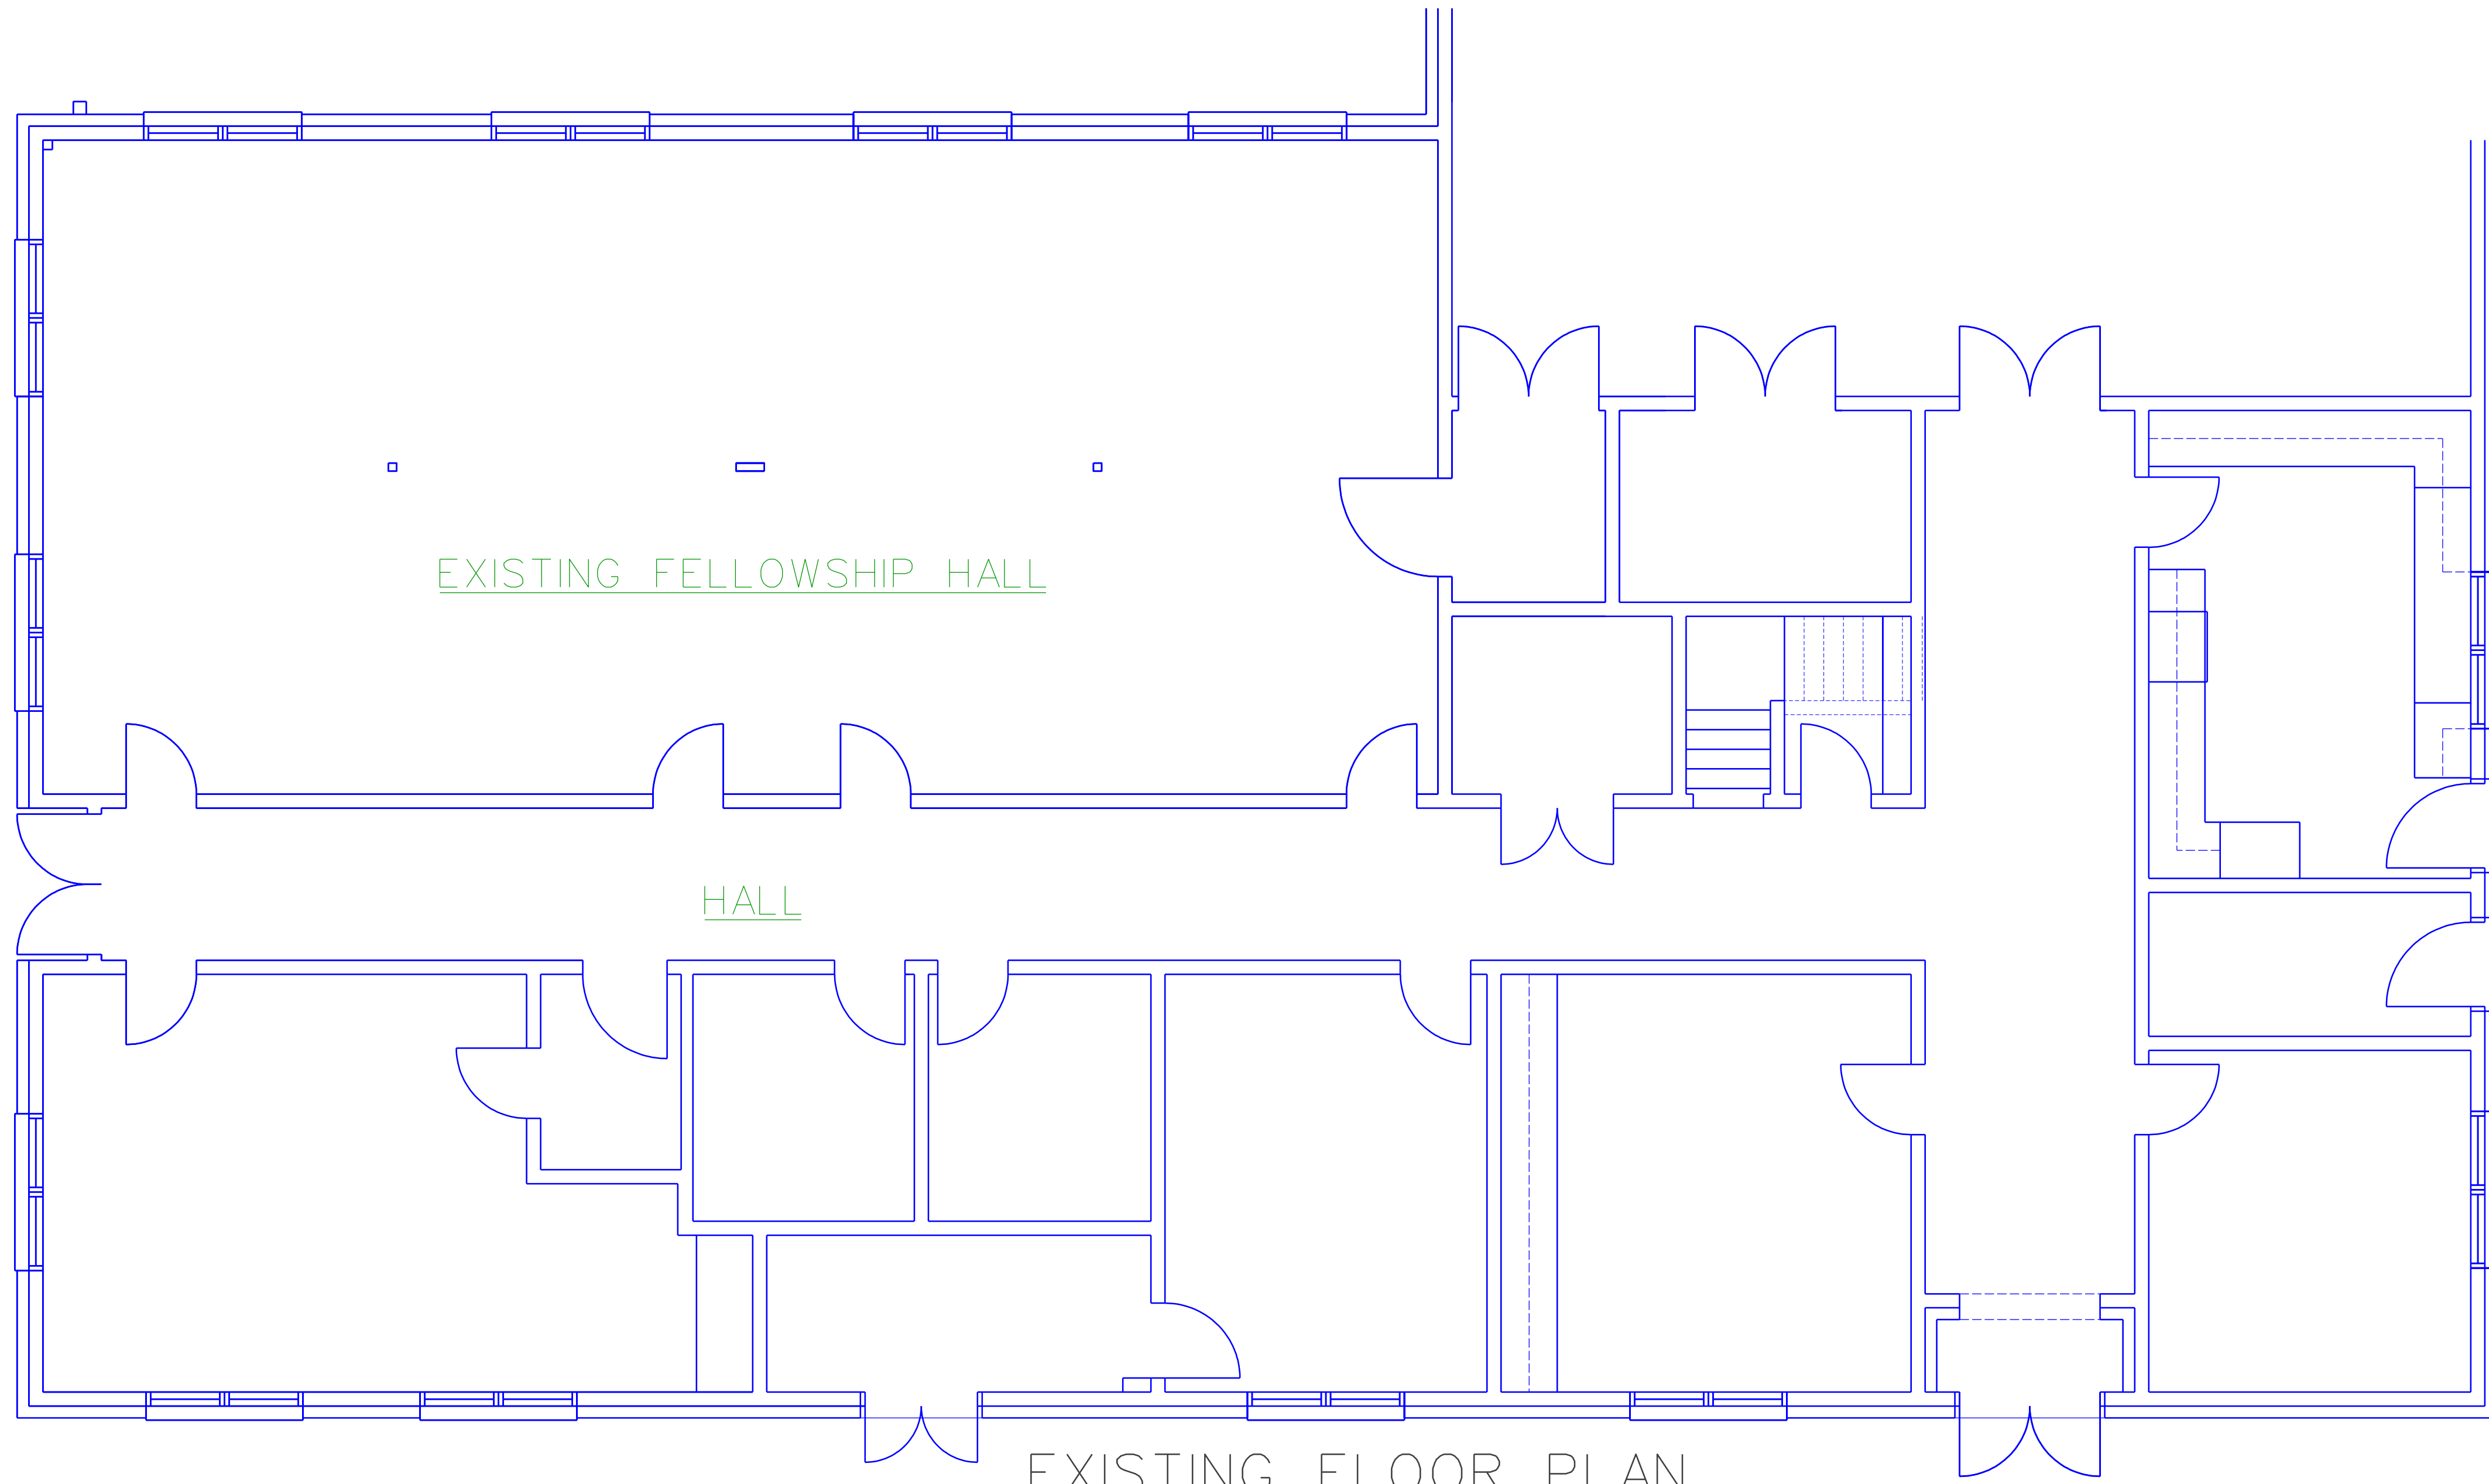

EXISTING FLOOR PLAN  
1/4" = 1'-0"

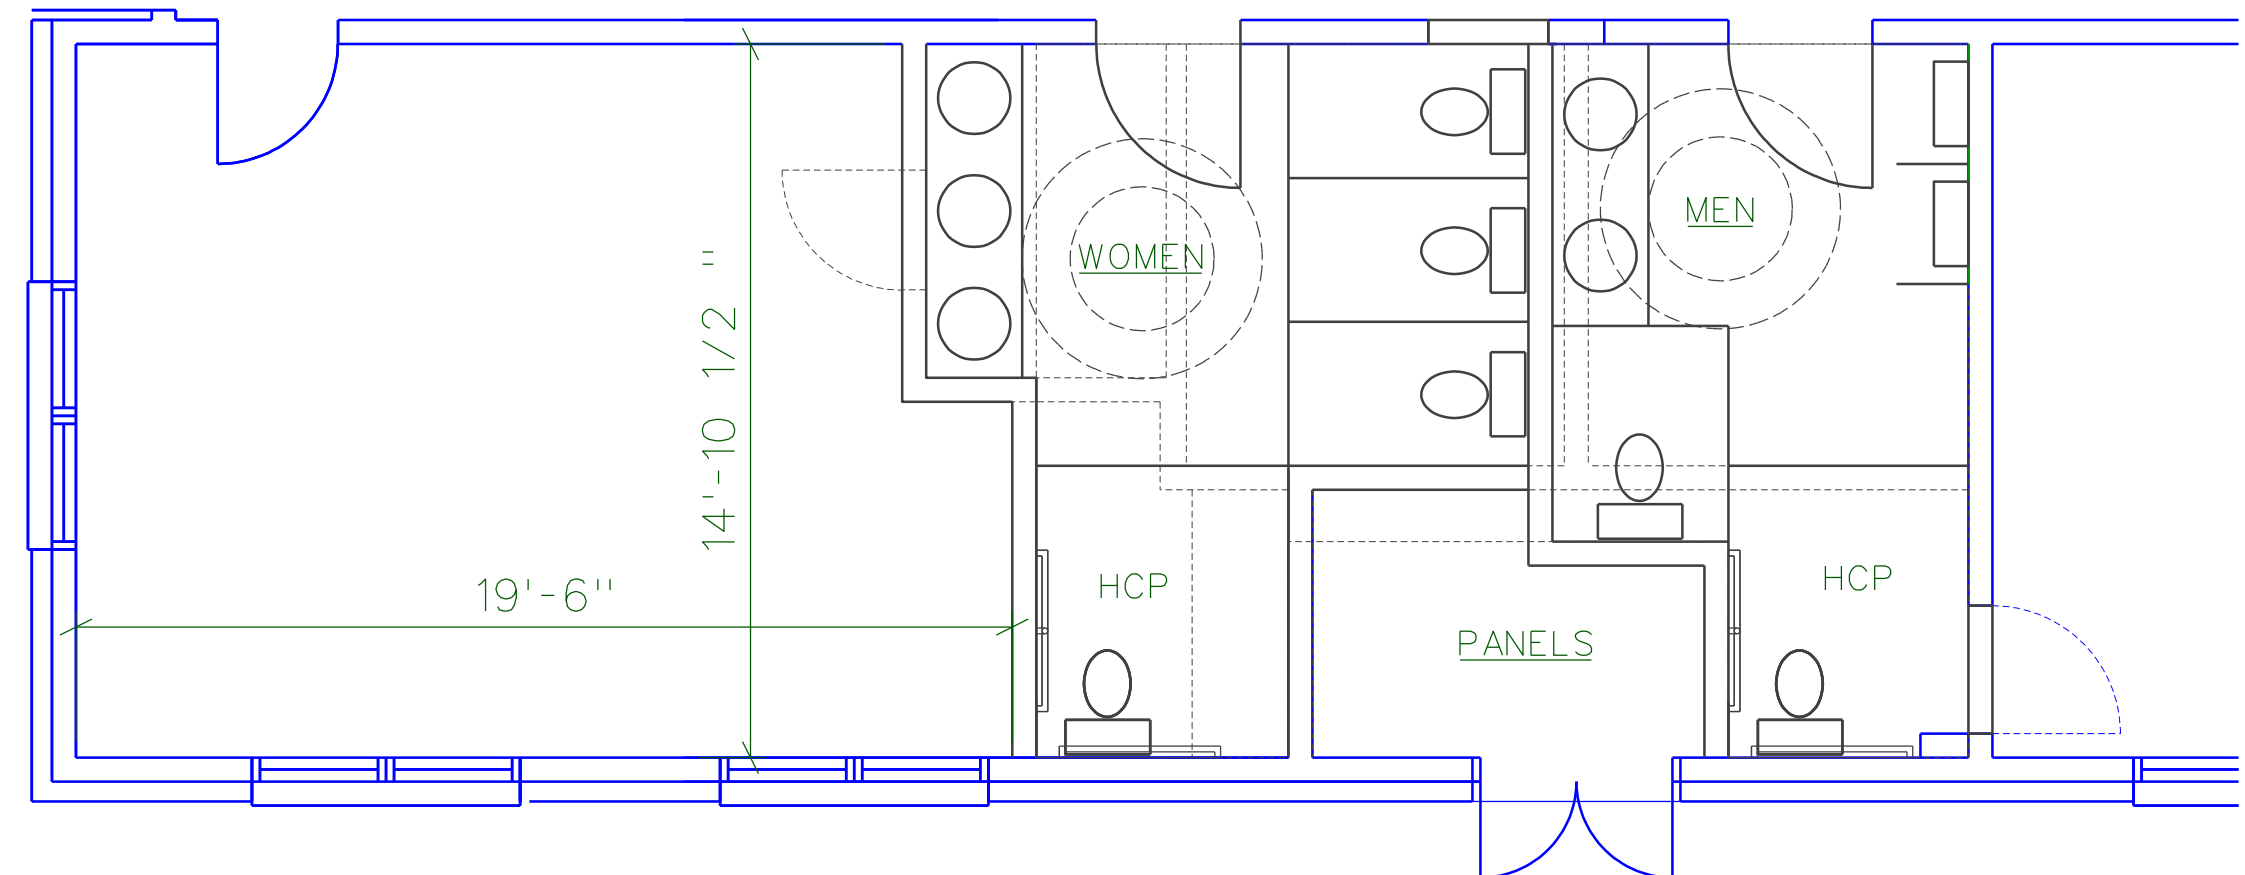

NEW FLOOR PLAN 255 S.F.  
1/4" = 1'-0"

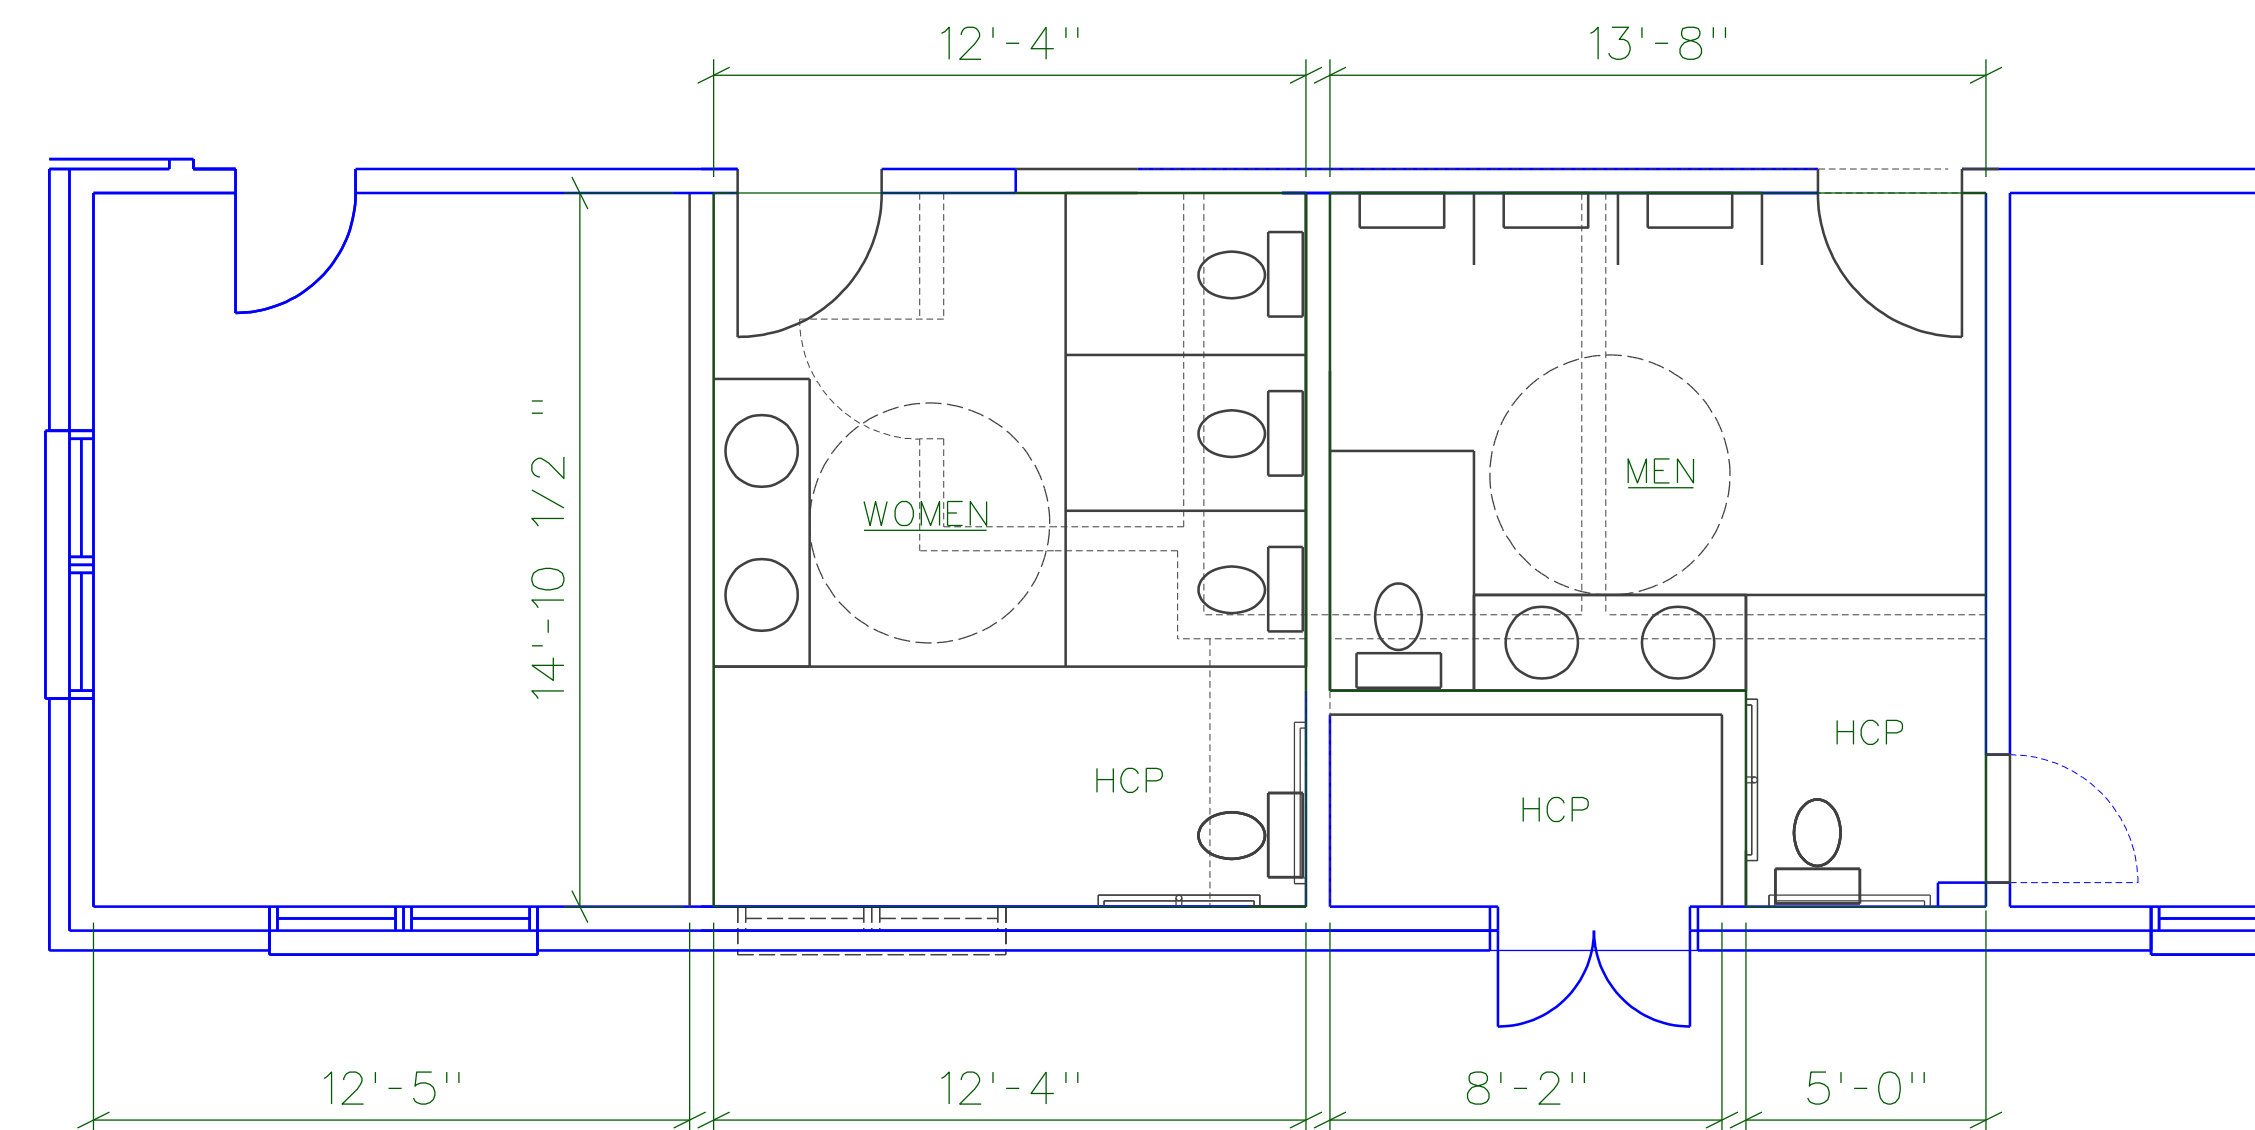

NEW FLOOR PLAN 348 S.F.  
1/4" = 1'-0"

REVISIONS

NO.	DATE	DESCRIPTION

DRAWN BY TS  
CHECKED BY JR  
DATE 2-14-17  
PROJ CODE  
SET NO.  
SHEET SUBJECT  
FLOOR PLAN

SHEET NO.  
A1  
OF 1 SHEETS