
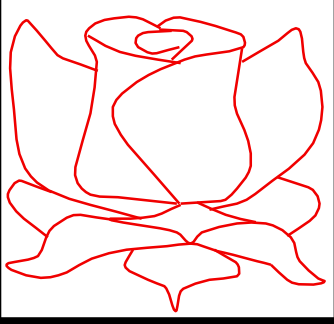


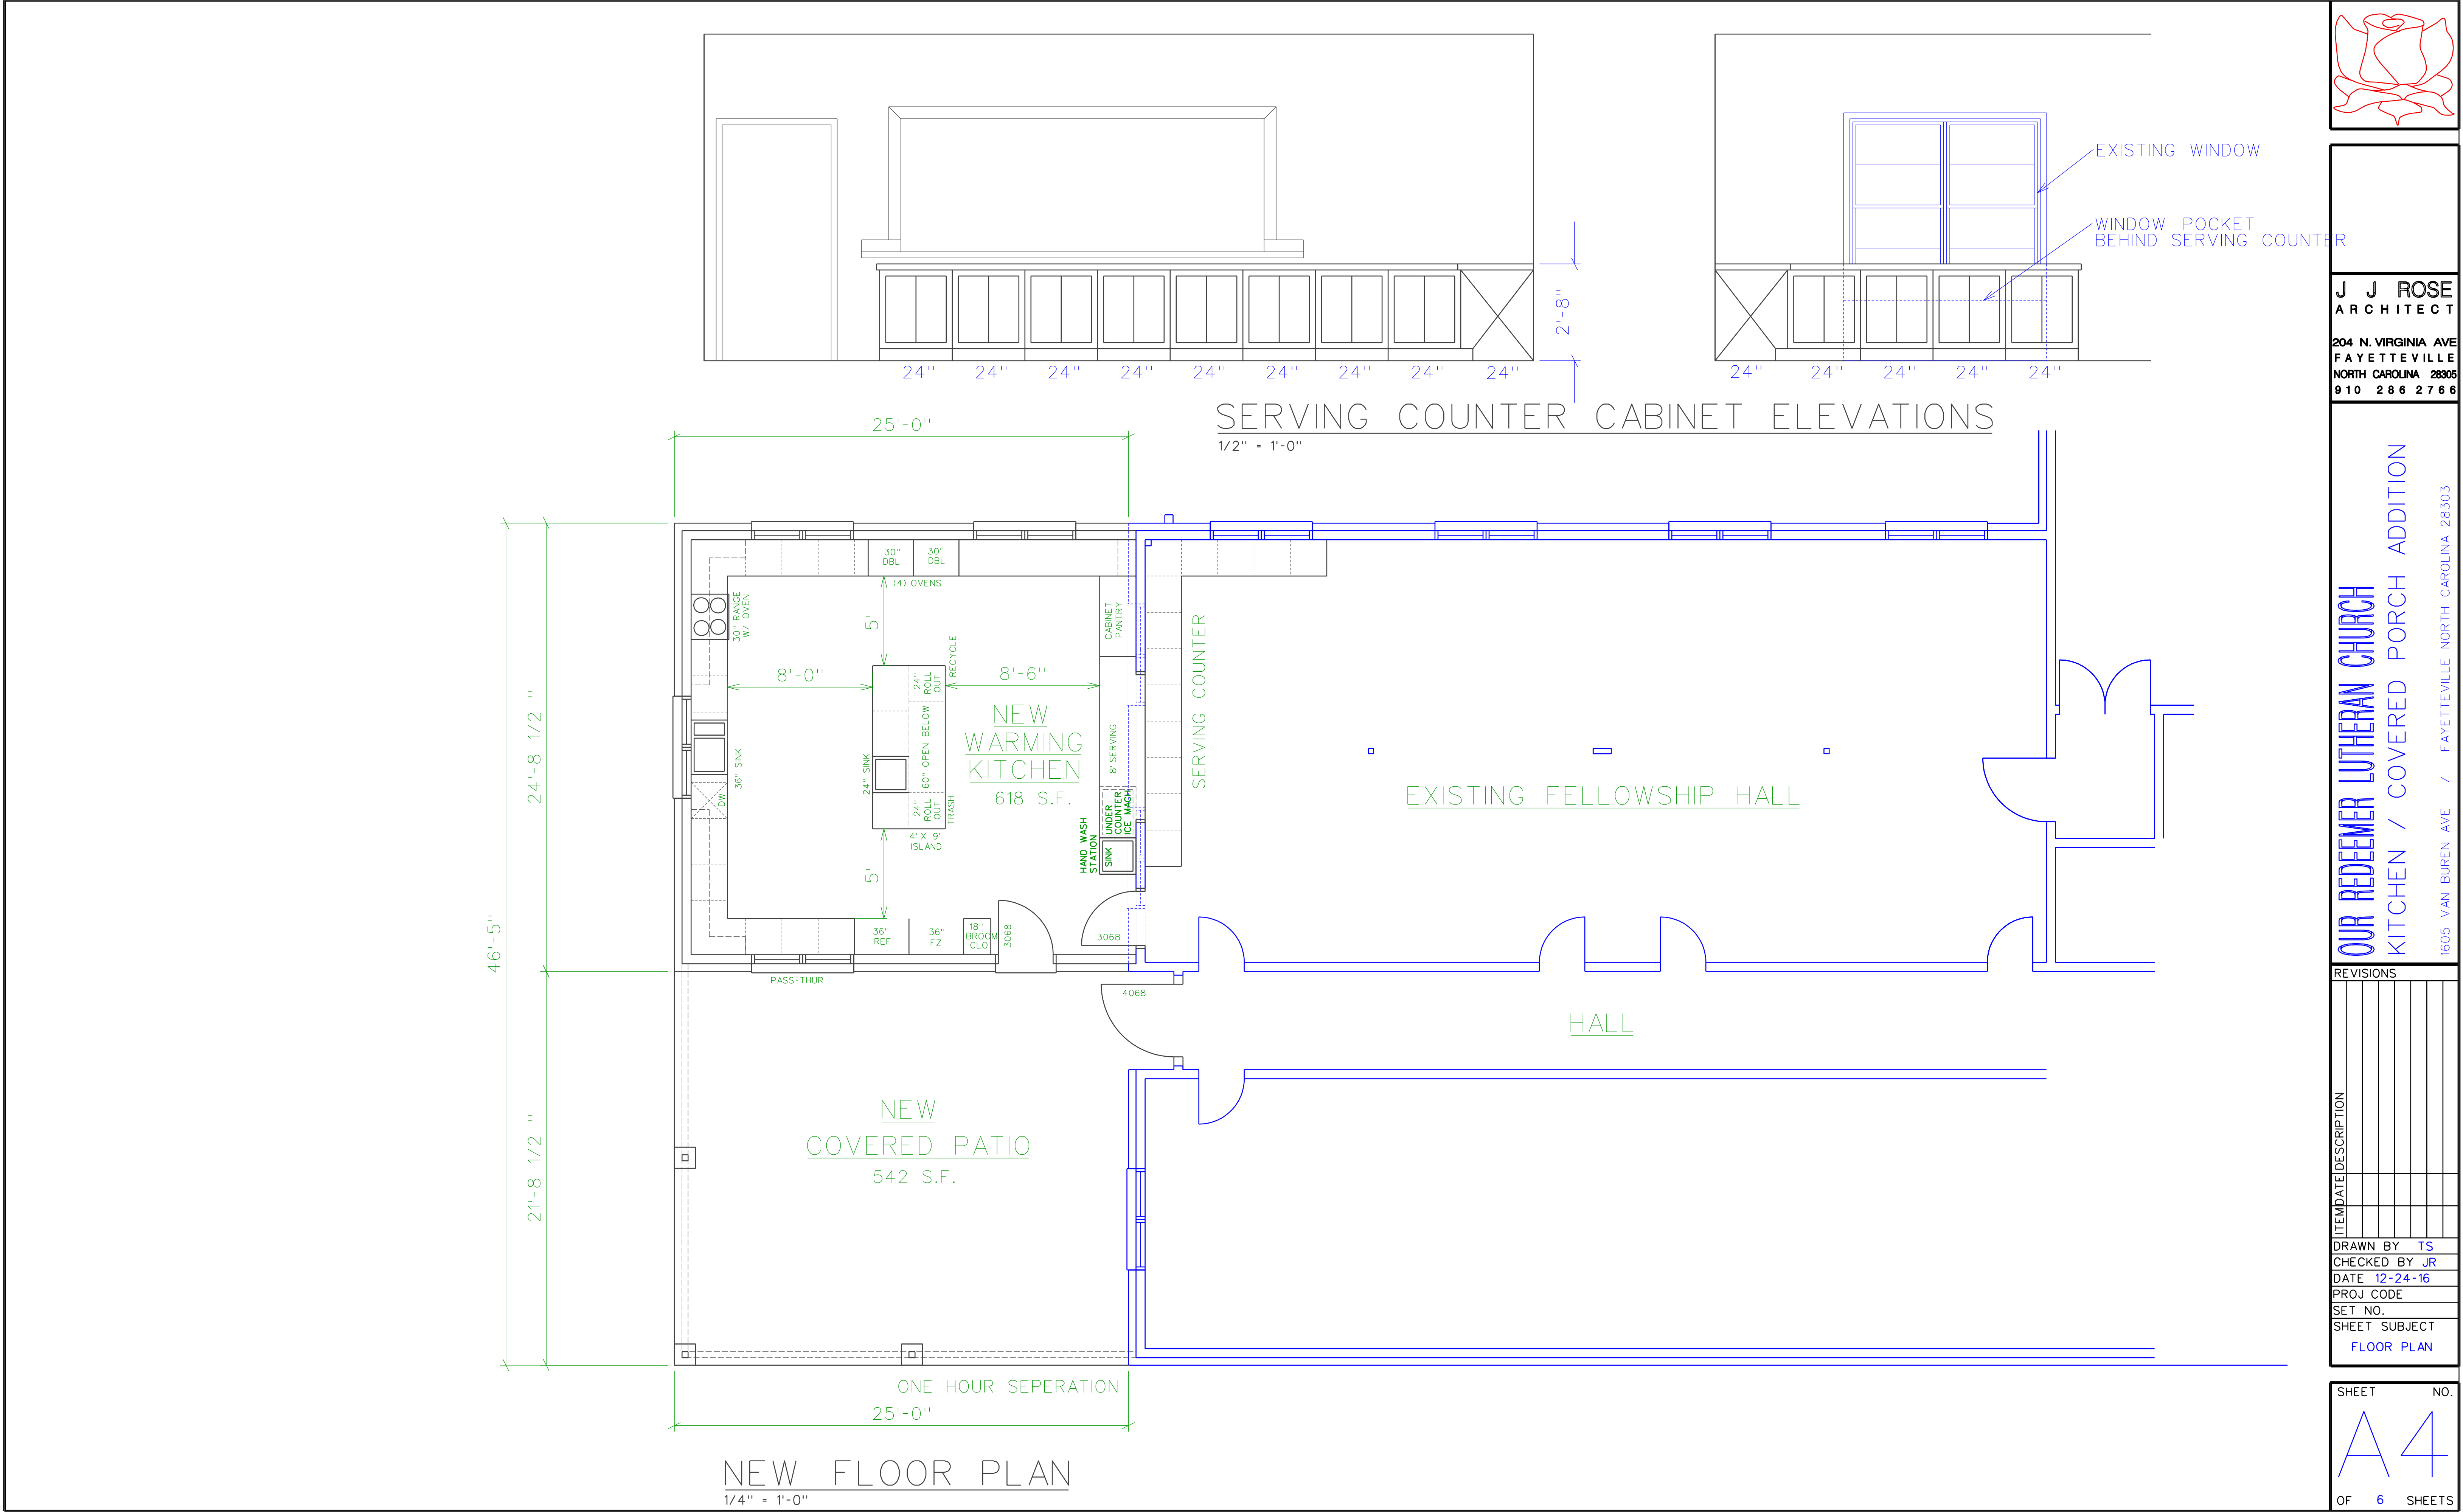

J J ROSE
ARCHITECT

204 N. VIRGINIA AVE
FAYETTEVILLE
NORTH CAROLINA 28305
910 286 2766

OUR REDEEMER LUTHERAN CHURCH
KITCHEN / COVERED PORCH ADDITION
1605 VAN BUREN AVE / FAYETTEVILLE NORTH CAROLINA 28303

REVISIONS

ITEM	DATE	DESCRIPTION

DRAWN BY TS
CHECKED BY JR
DATE 12-24-16
PROJ CODE
SET NO.
SHEET SUBJECT
FLOOR PLAN

SHEET NO.

A4

OF 6 SHEETS