


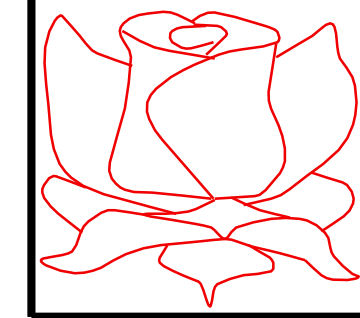

J J ROSE
ARCHITECT

204 N. VIRGINIA AVE
FAYETTEVILLE
NORTH CAROLINA 28305
910 286 2766

OUR REDEEMER LUTHERAN CHURCH
MENS AND WOMEN RESTROOM PLANS
1605 VAN BUREN AVE / FAYETTEVILLE NORTH CAROLINA 28303

REVISIONS


ITEM	DATE	DESCRIPTION

DRAWN BY TS
CHECKED BY JR
DATE 3-15-17
PROJ CODE
SET NO.
SHEET SUBJECT
EXISTING

SHEET NO.

A1

OF 1 SHEETS

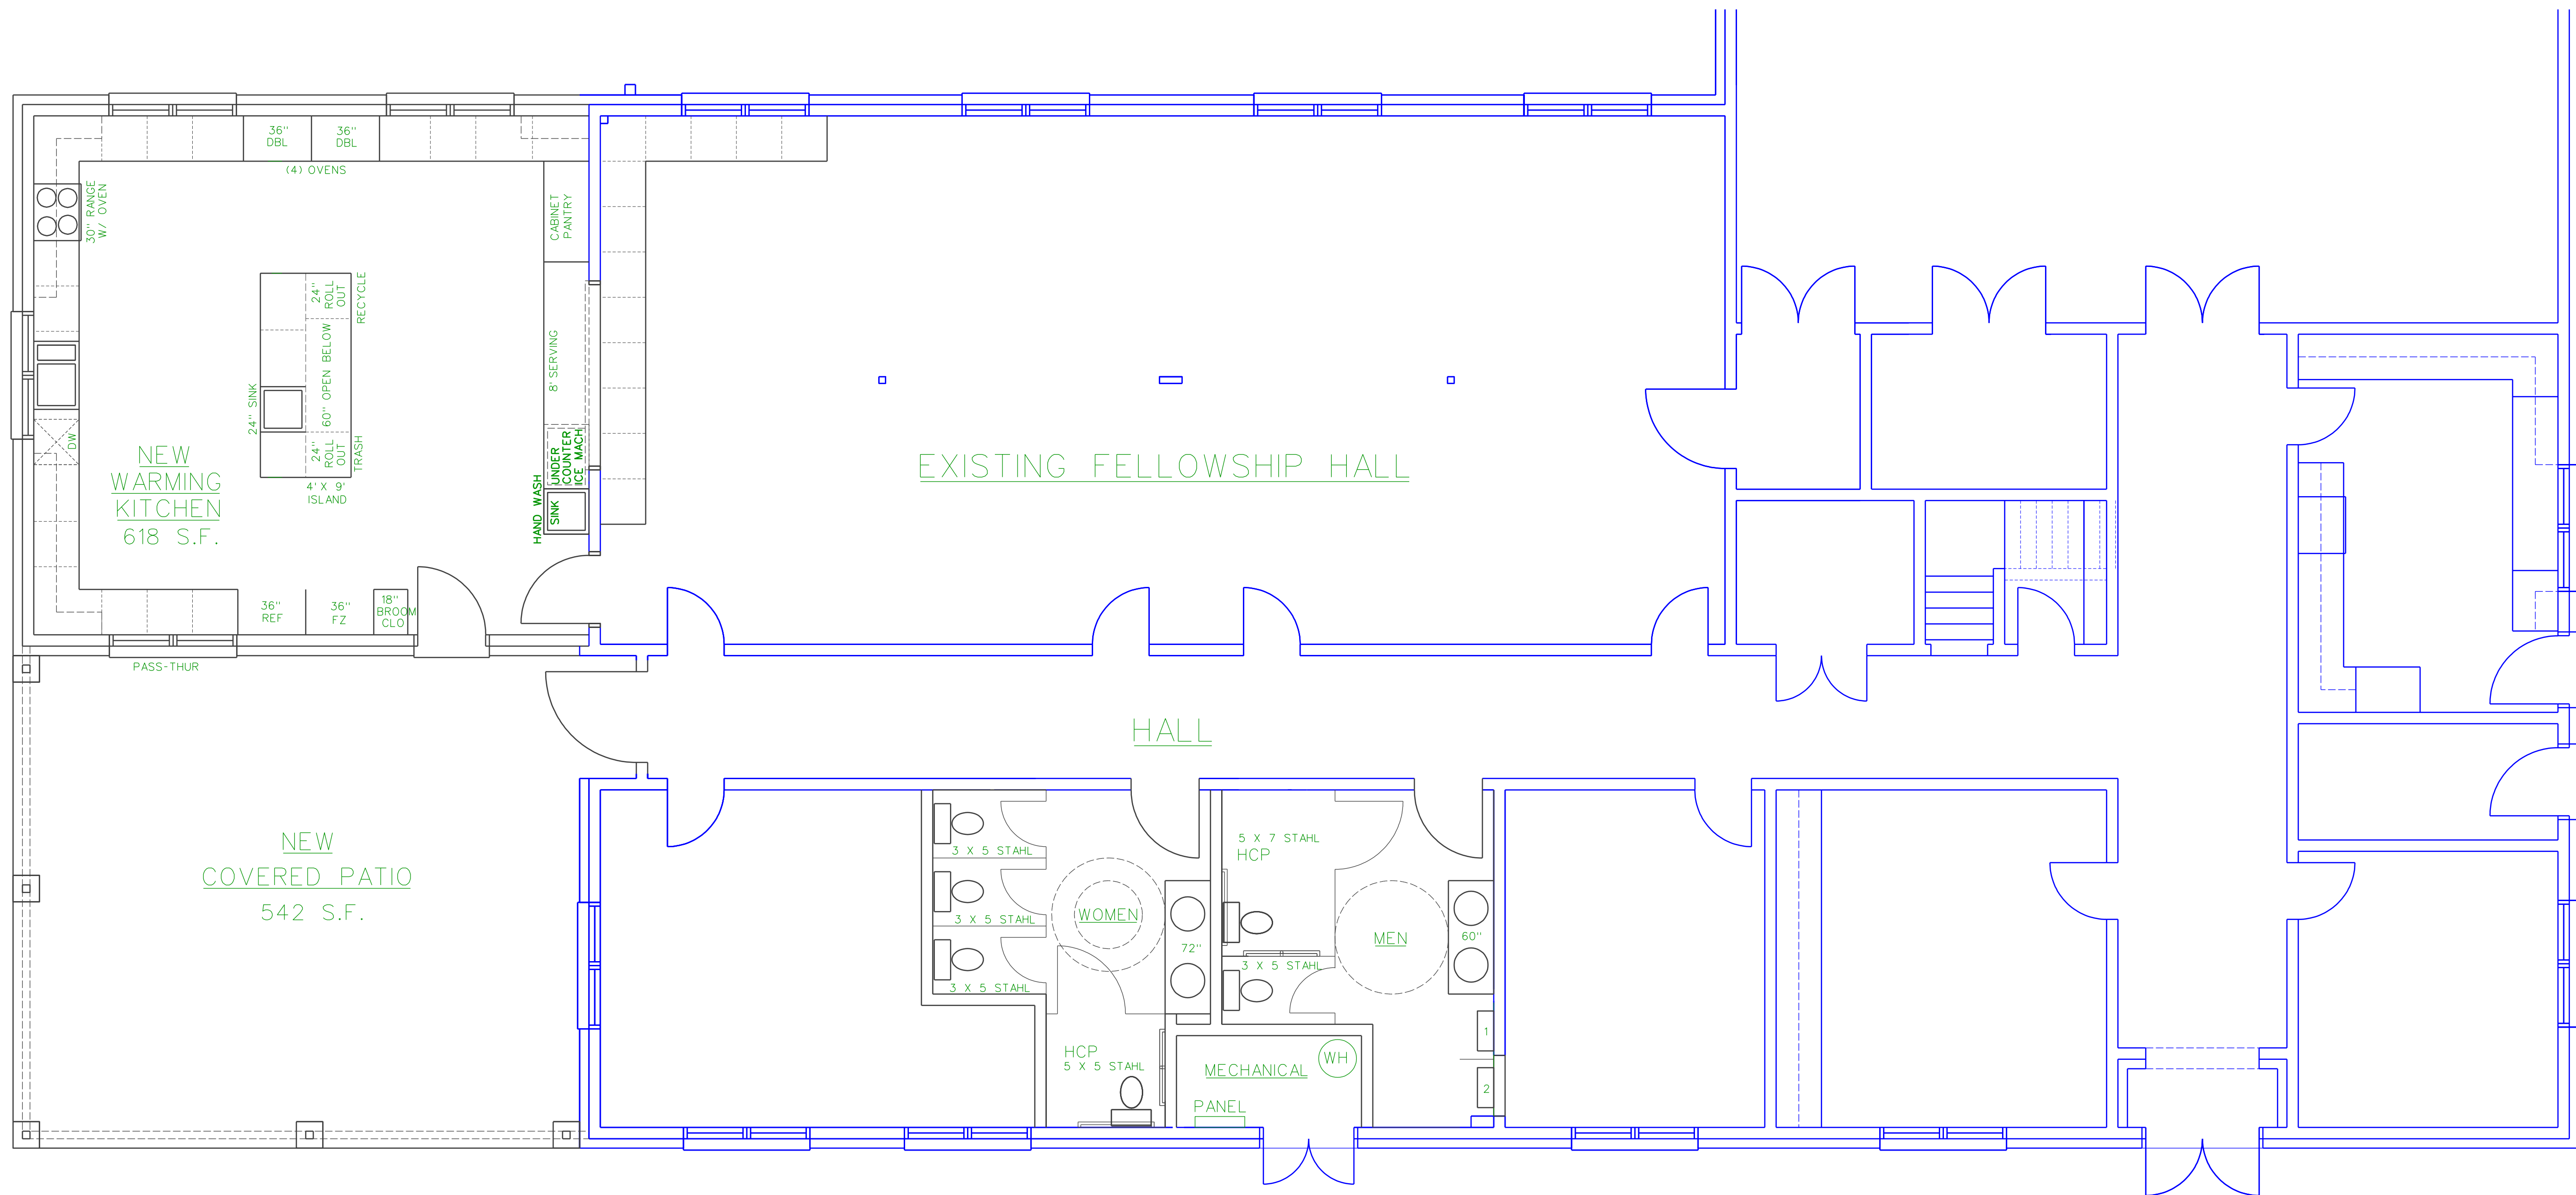

NEW OVERALL FLOOR PLAN

1/4" = 1'-0"