




OUR REDEEMER LUTHERAN CHURCH
NARTHEX
1605 VAN BUREN AVE / FAYETTEVILLE NORTH CAROLINA 28303

OUR REDEEMER LUTHERAN CHURCH
NARTH EX

REVISIONS					
DRAWN BY	TS				
CHECKED BY	JR				
DATE	7-4-17				
PROJ. CODE					
SHEET NO.					
SHEET SUBJECT	FIRST FLOOR				

SHEET NO. **A3**
OF 4 SHEETS

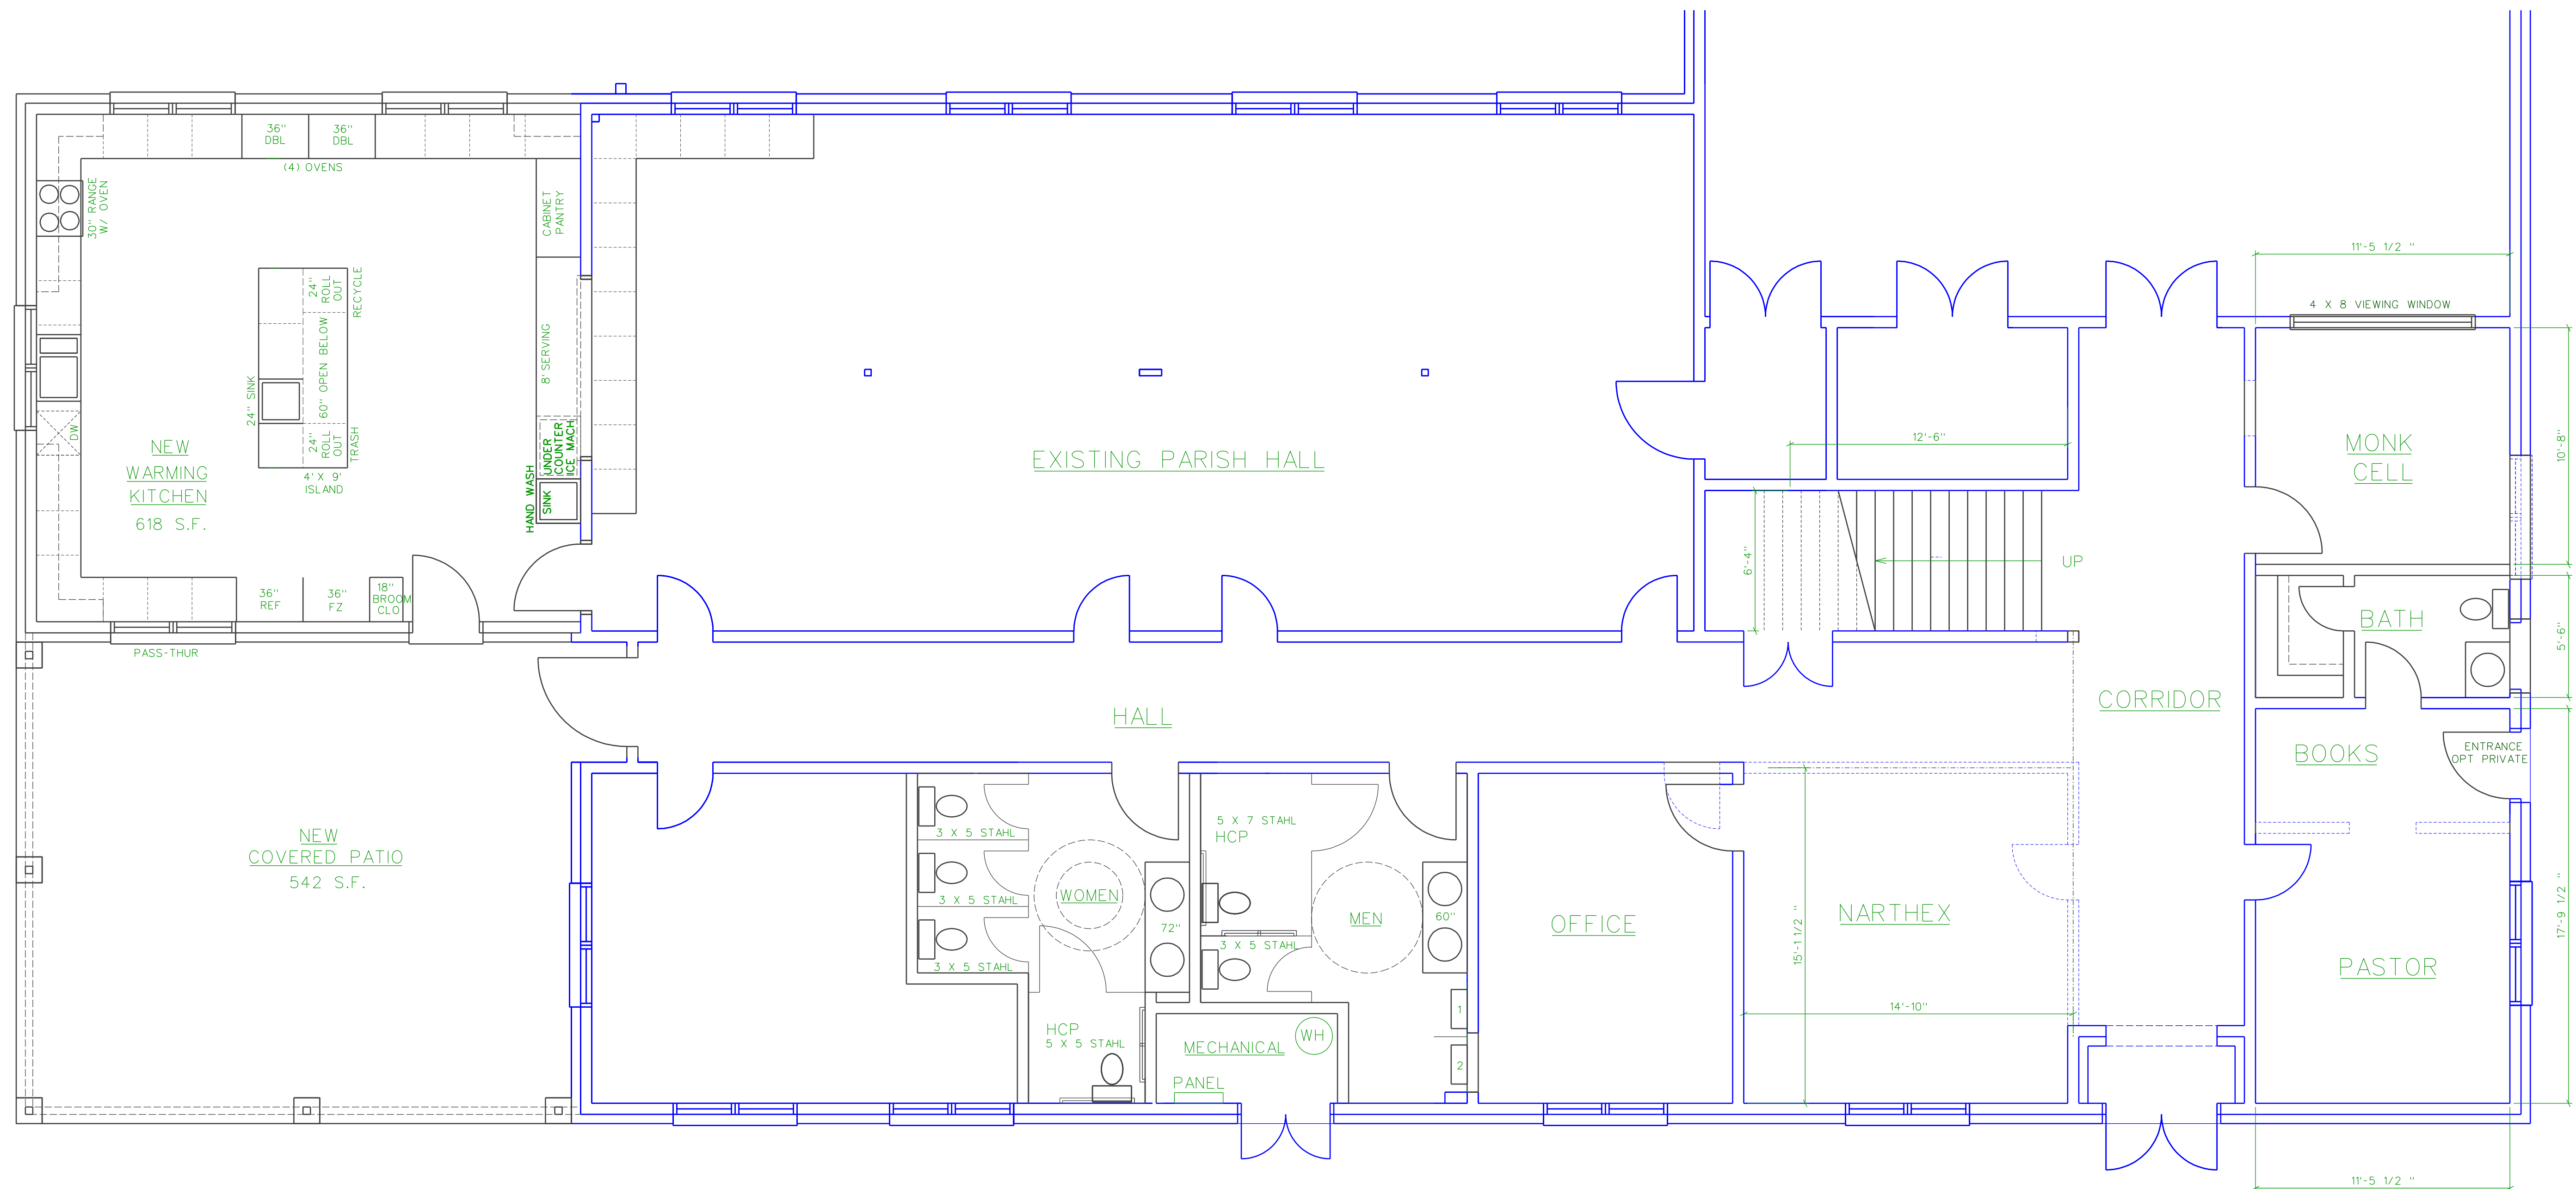

NEW FIRST FLOOR PLAN
1/4" = 1'-0"