


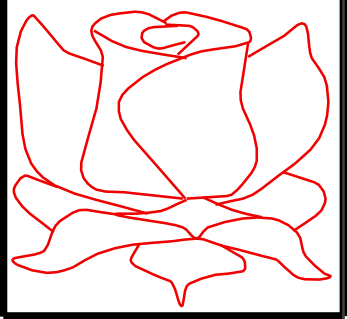

J J ROSE
ARCHITECT

204 N. VIRGINIA AVE
FAYETTEVILLE
NORTH CAROLINA 28305
910 286 2766


OUR REDEEMER LUTHERAN CHURCH
MENS AND WOMEN RESTROOM PLANS
1605 VAN BUREN AVE / FAYETTEVILLE NORTH CAROLINA 28303

REVISIONS

ITEM	DATE	DESCRIPTION

DRAWN BY TS
CHECKED BY JR
DATE 7-4-17
PROJ CODE
SET NO.
SHEET SUBJECT
SECOND FLOOR

SHEET NO.
A4
OF 4 SHEETS

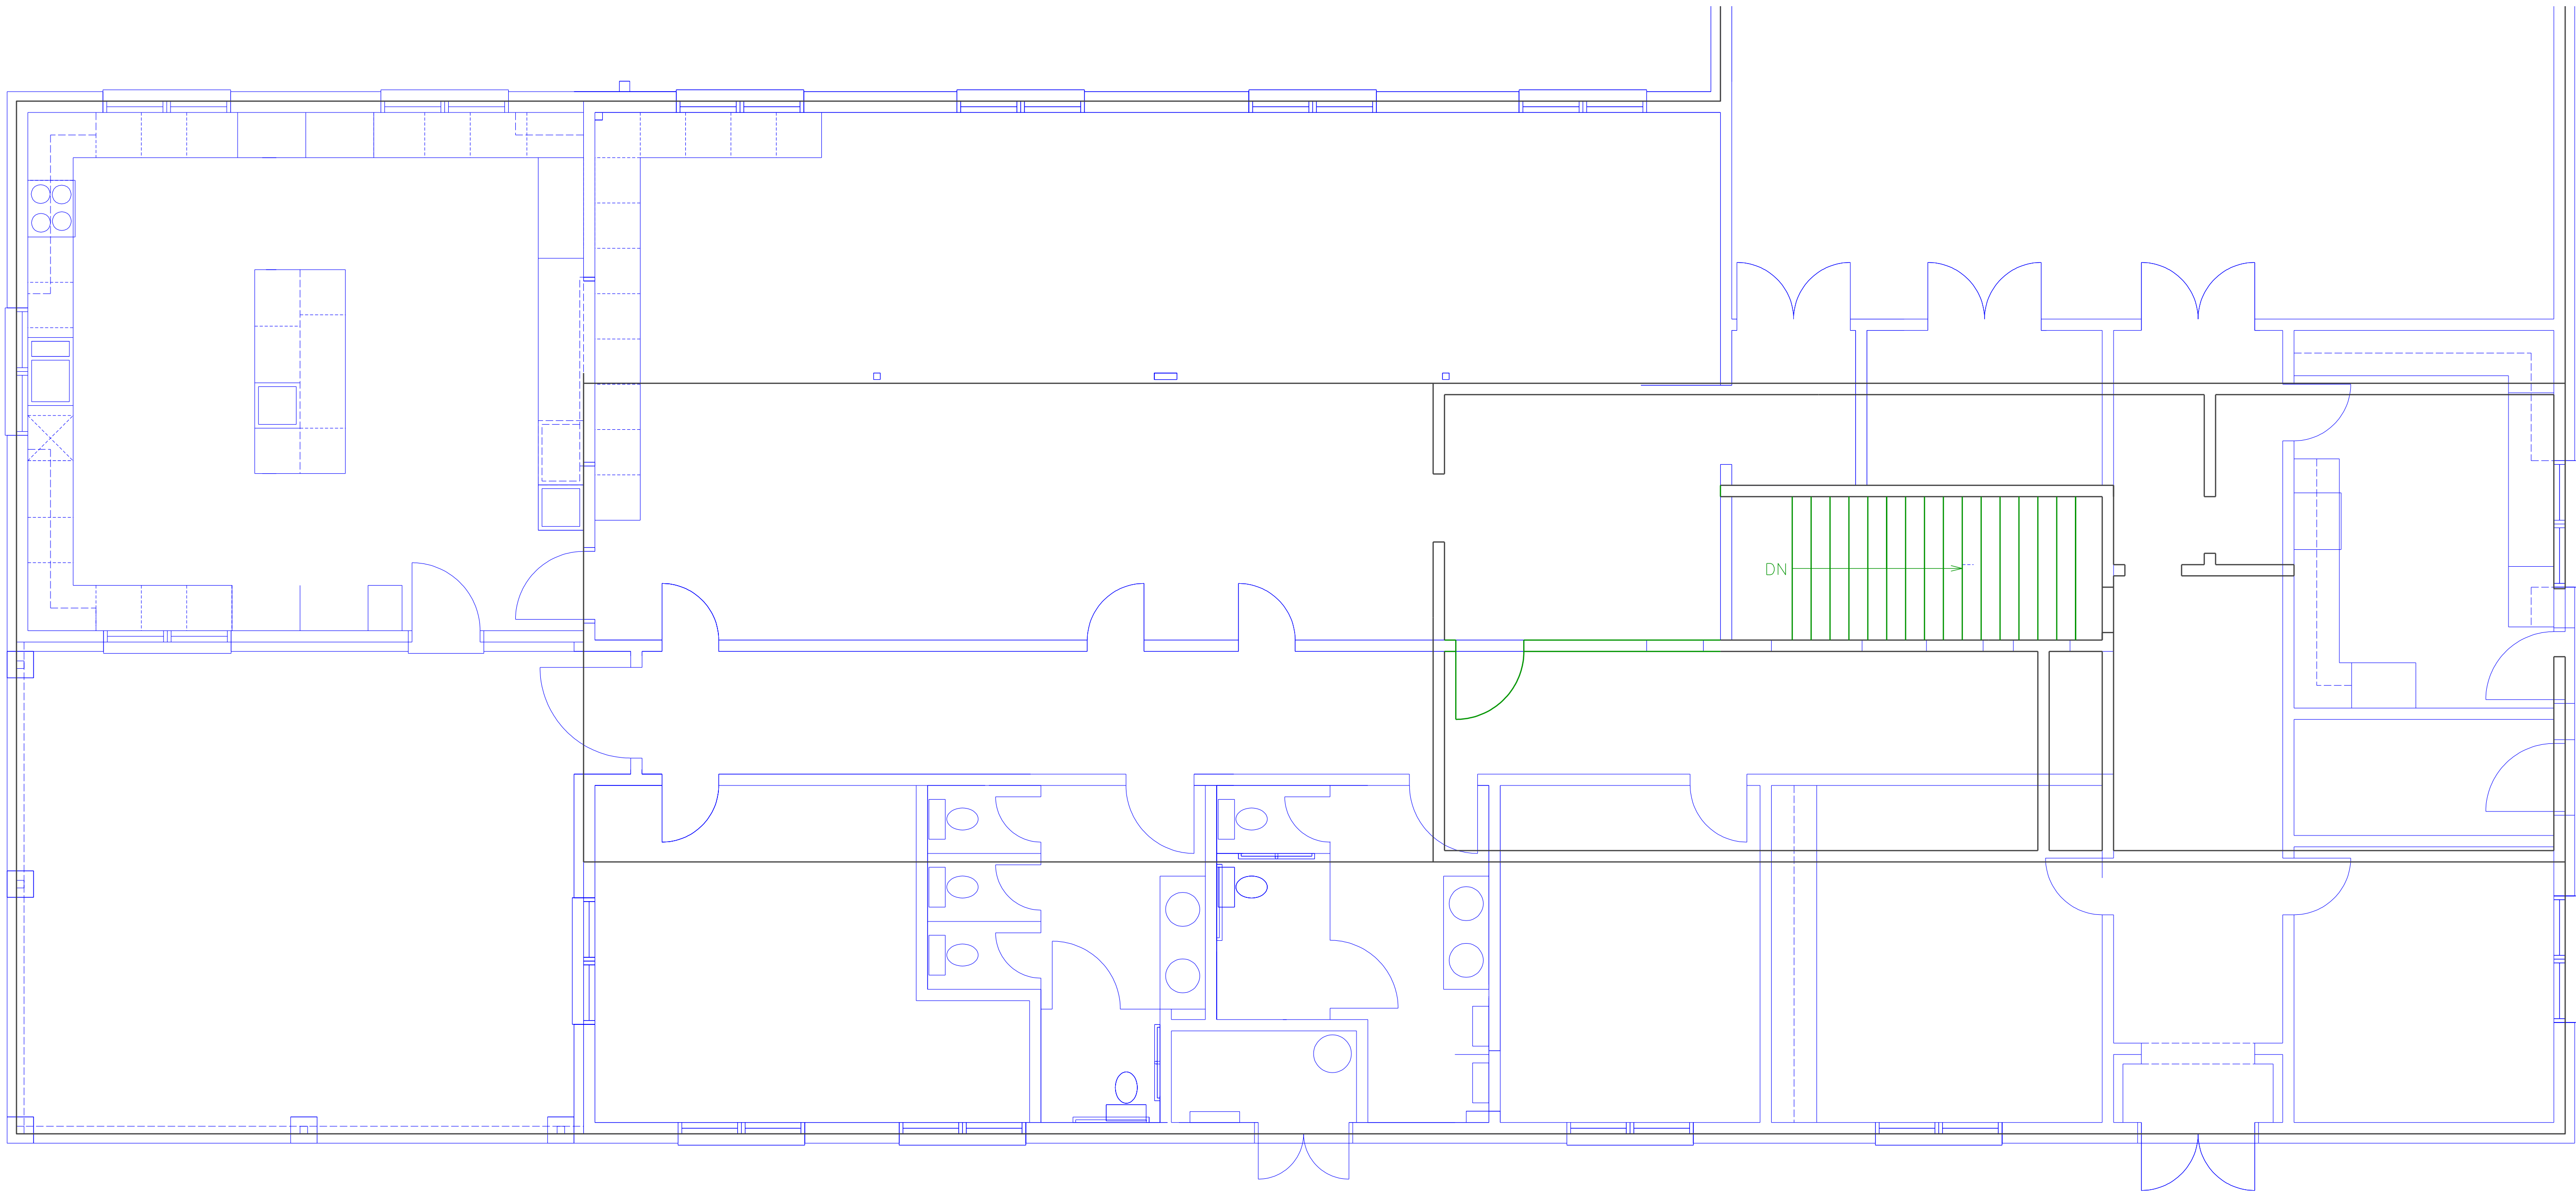

NEW SECOND FLOOR PLAN
1/4" = 1'-0"