

J J ROSE
ARCHITECT

204 N. VIRGINIA AVE
FAYETTEVILLE
NORTH CAROLINA 28305
910 286 2766

OUR REDEEMER LUTHERAN CHURCH
KITCHEN / COVERED PORCH ADDITION
1605 VAN BUREN AVE / FAYETTEVILLE NORTH CAROLINA 28303

REVISIONS






| ITEM | DATE | DESCRIPTION |
|------|------|-------------|
| | | |
| | | |
| | | |
| | | |
| | | |
| | | |
| | | |
| | | |
| | | |
| | | |

DRAWN BY TS
CHECKED BY JR
DATE 12-24-16
PROJ CODE
SET NO.
SHEET SUBJECT
CABINET
ELEVATIONS

SHEET NO.

A5

OF 6 SHEETS

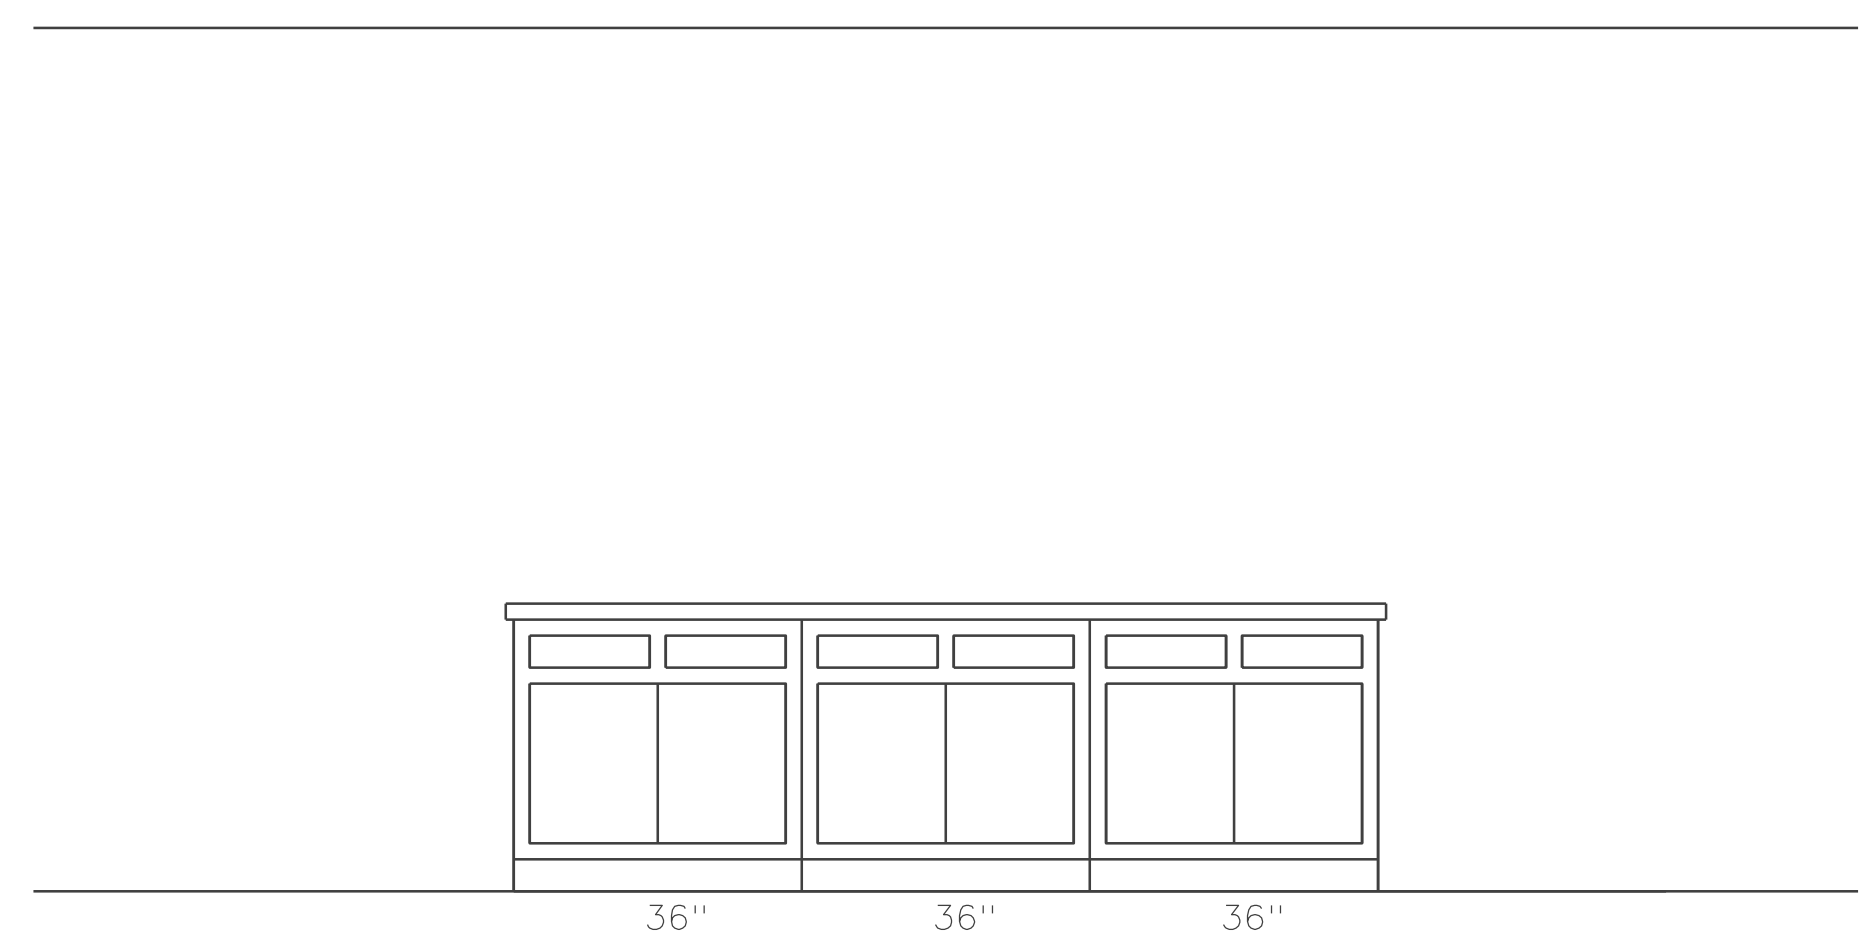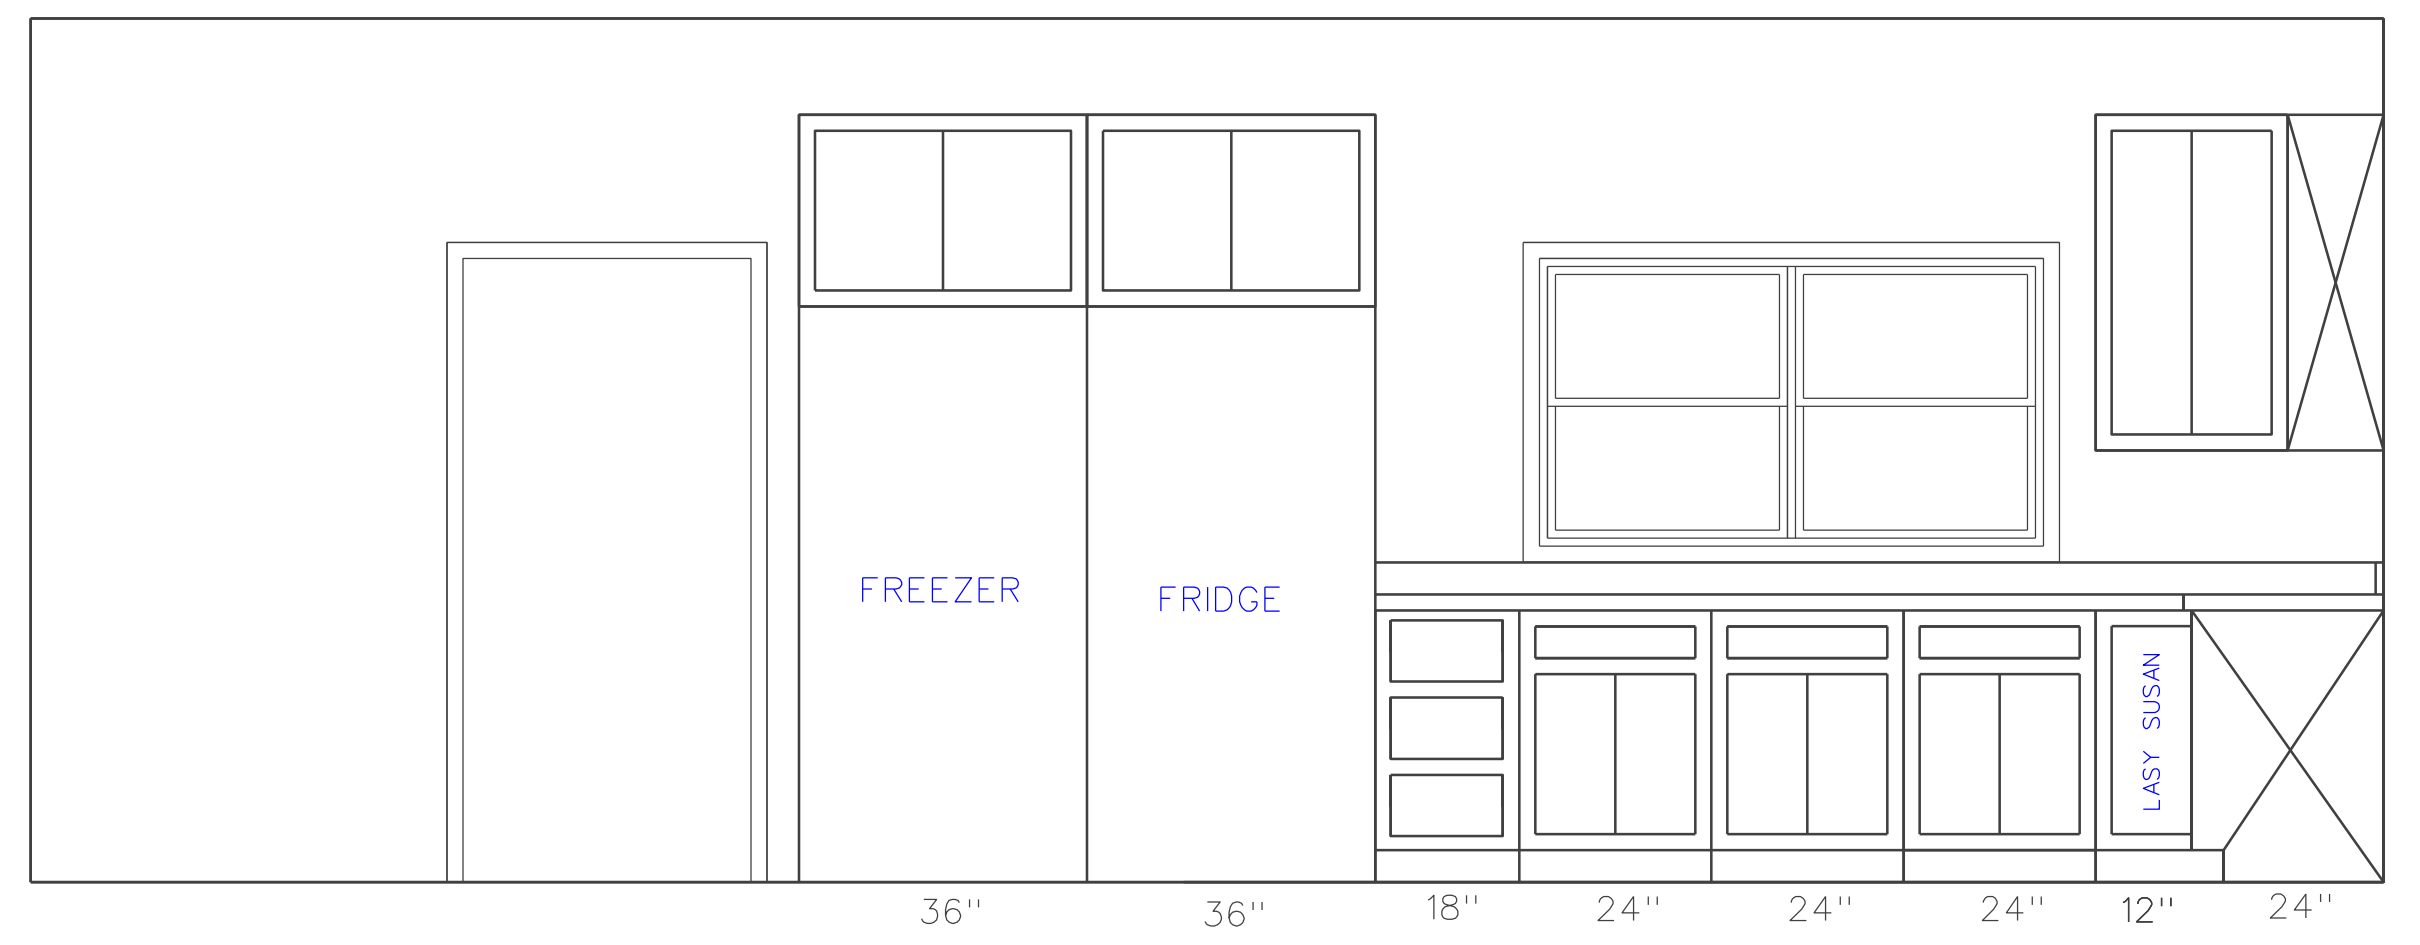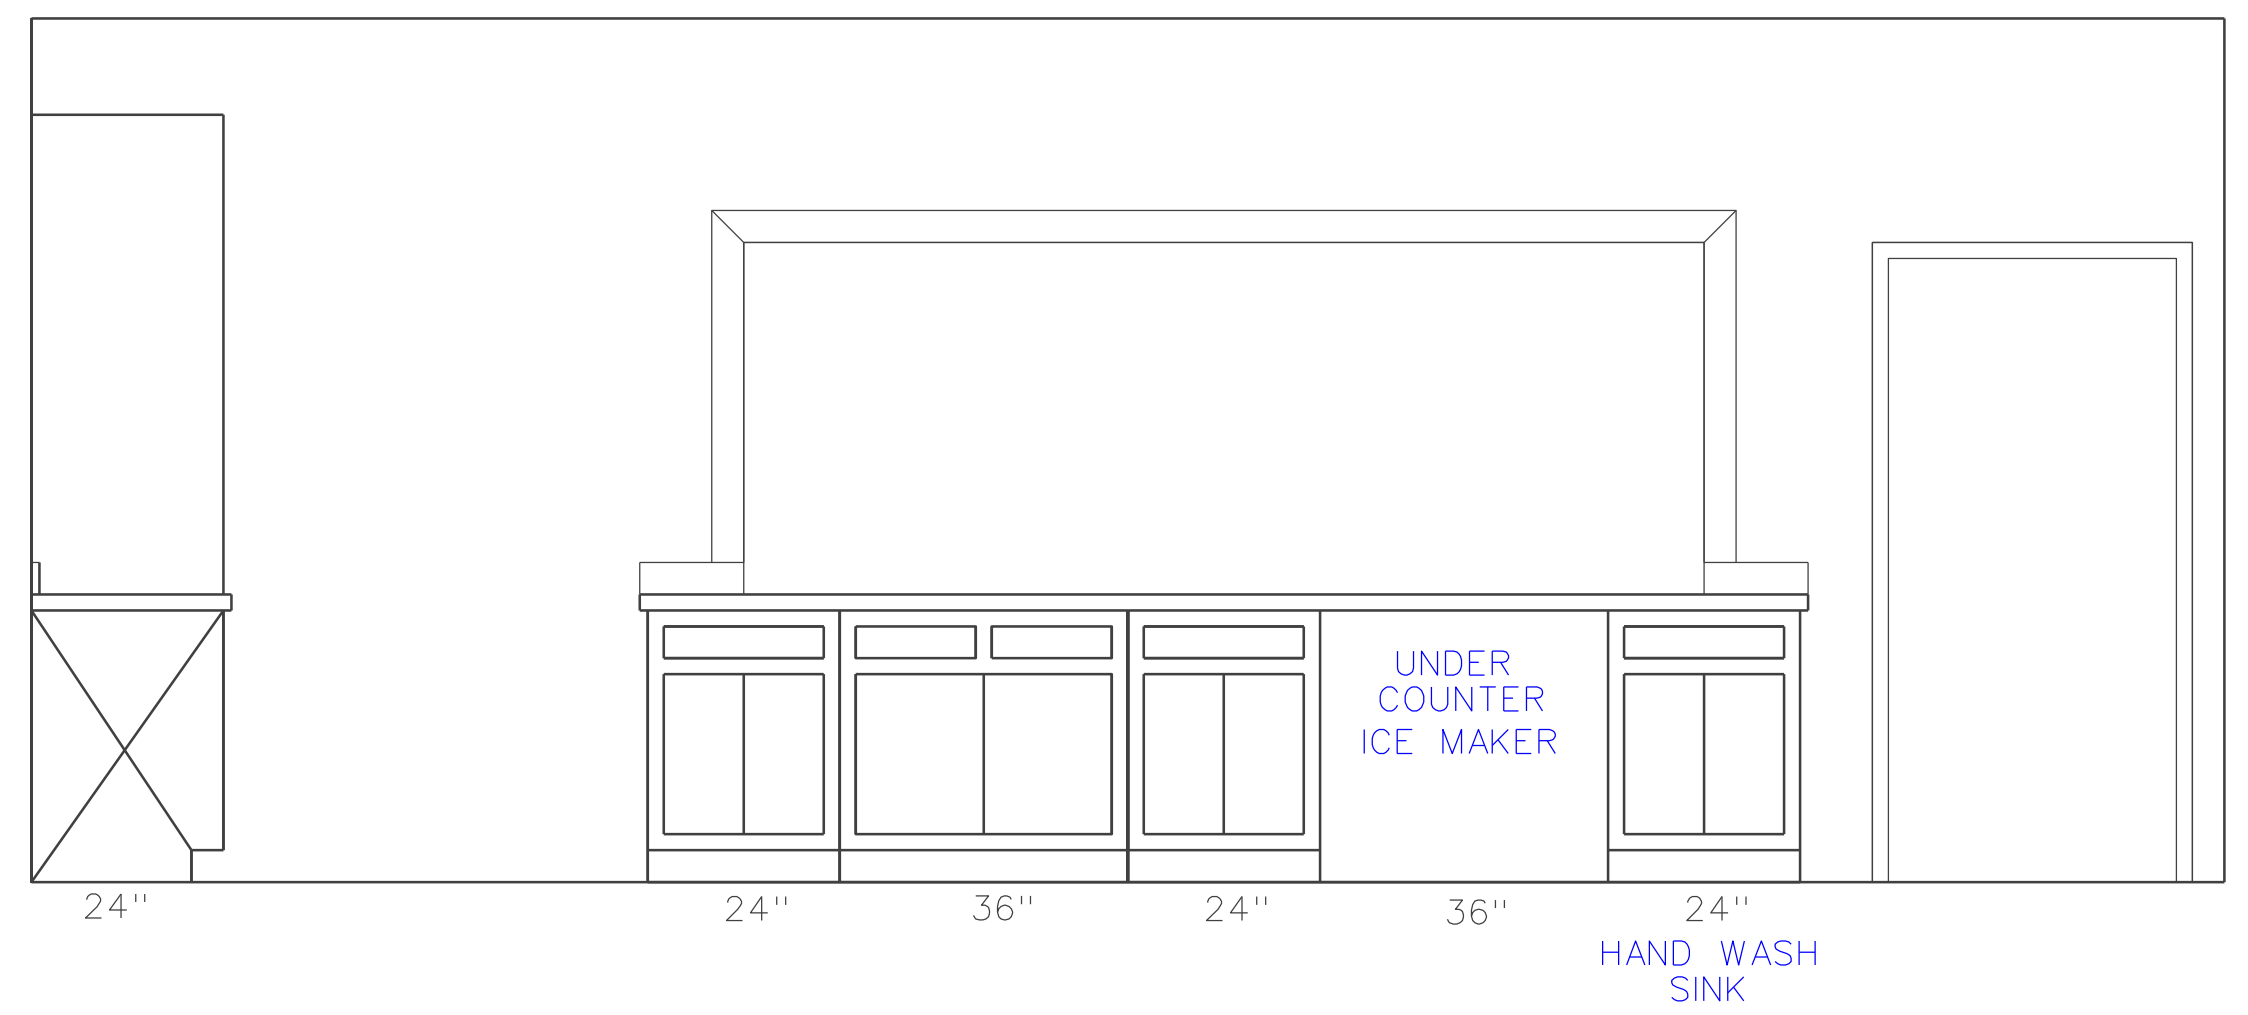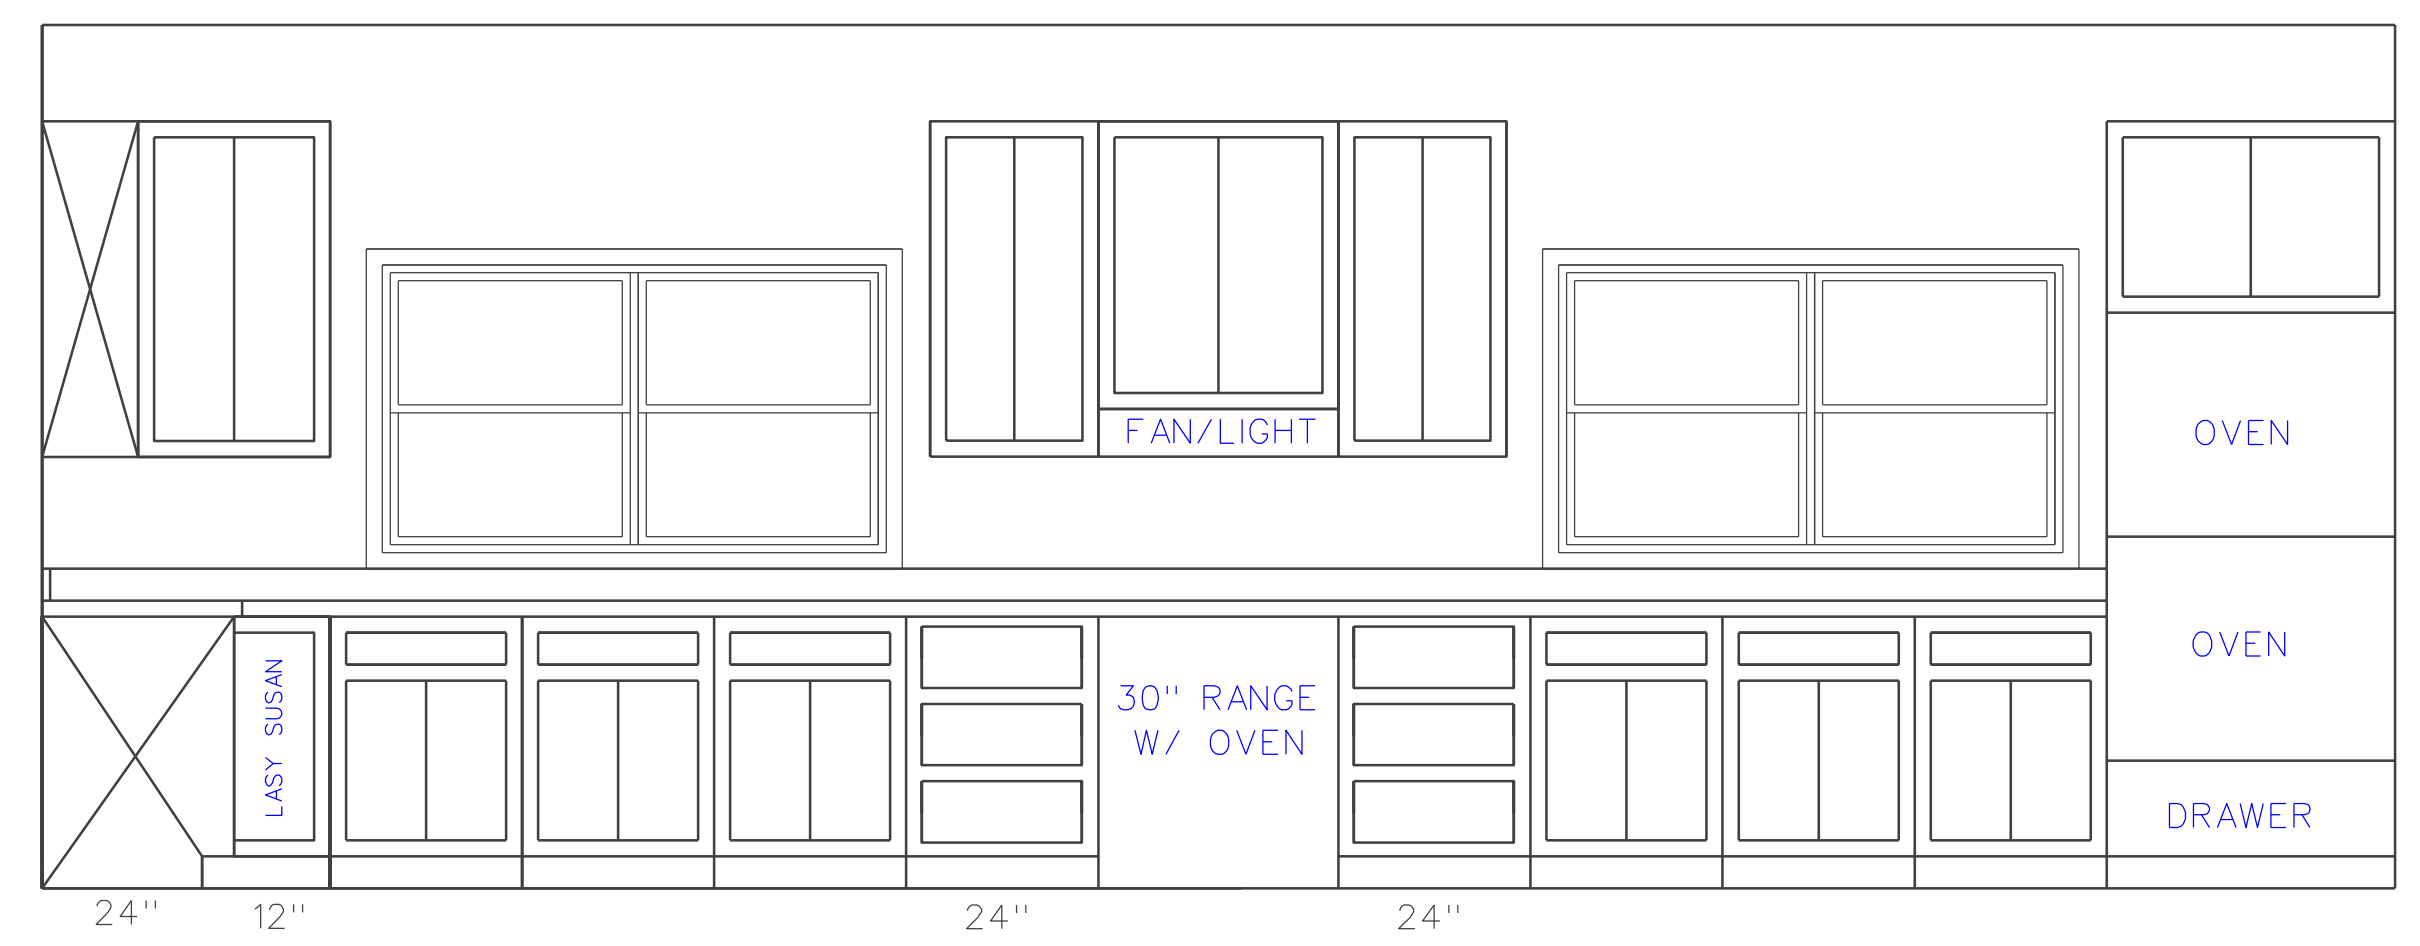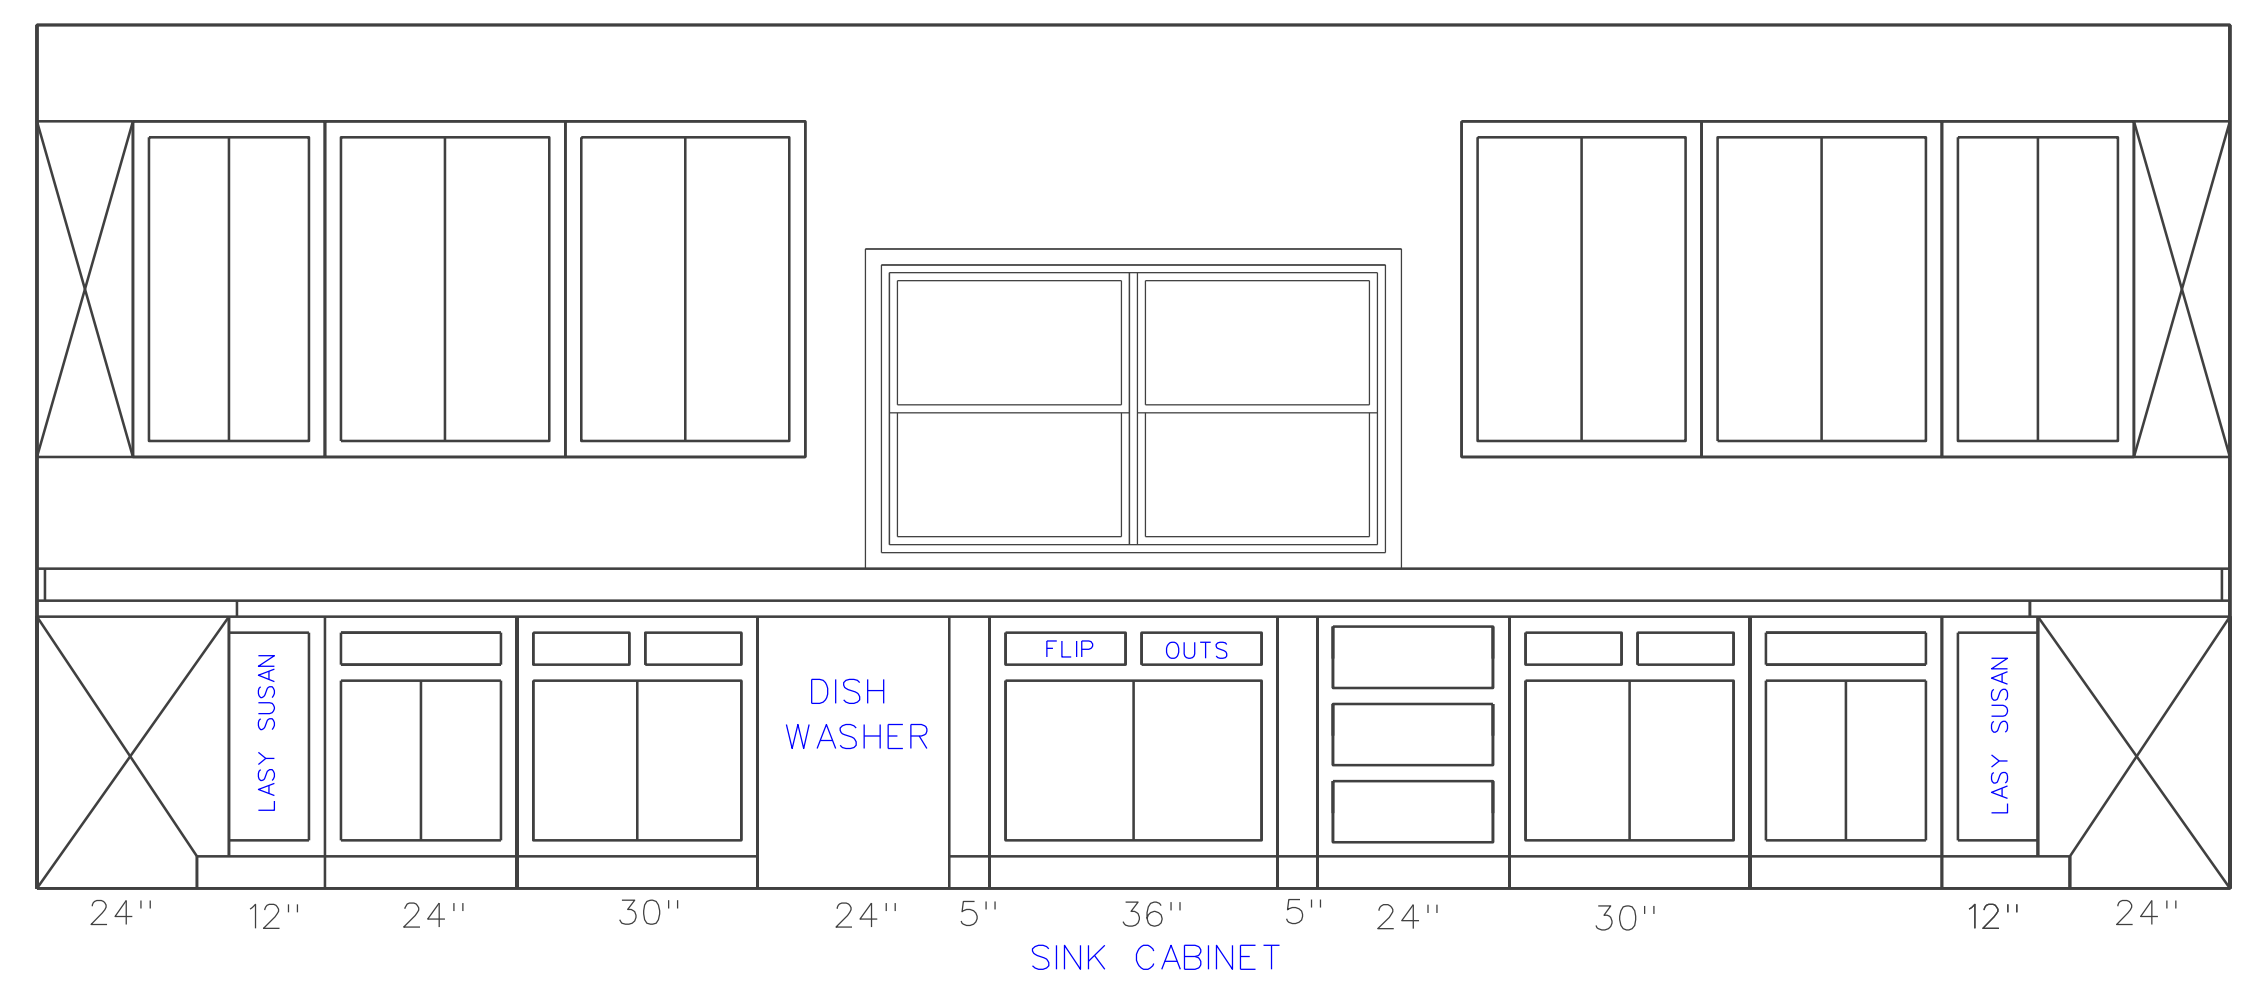

KITCHEN CABINET DETAILS

1/2" = 1'-0"